


TURBINE SIDE ELEVATION

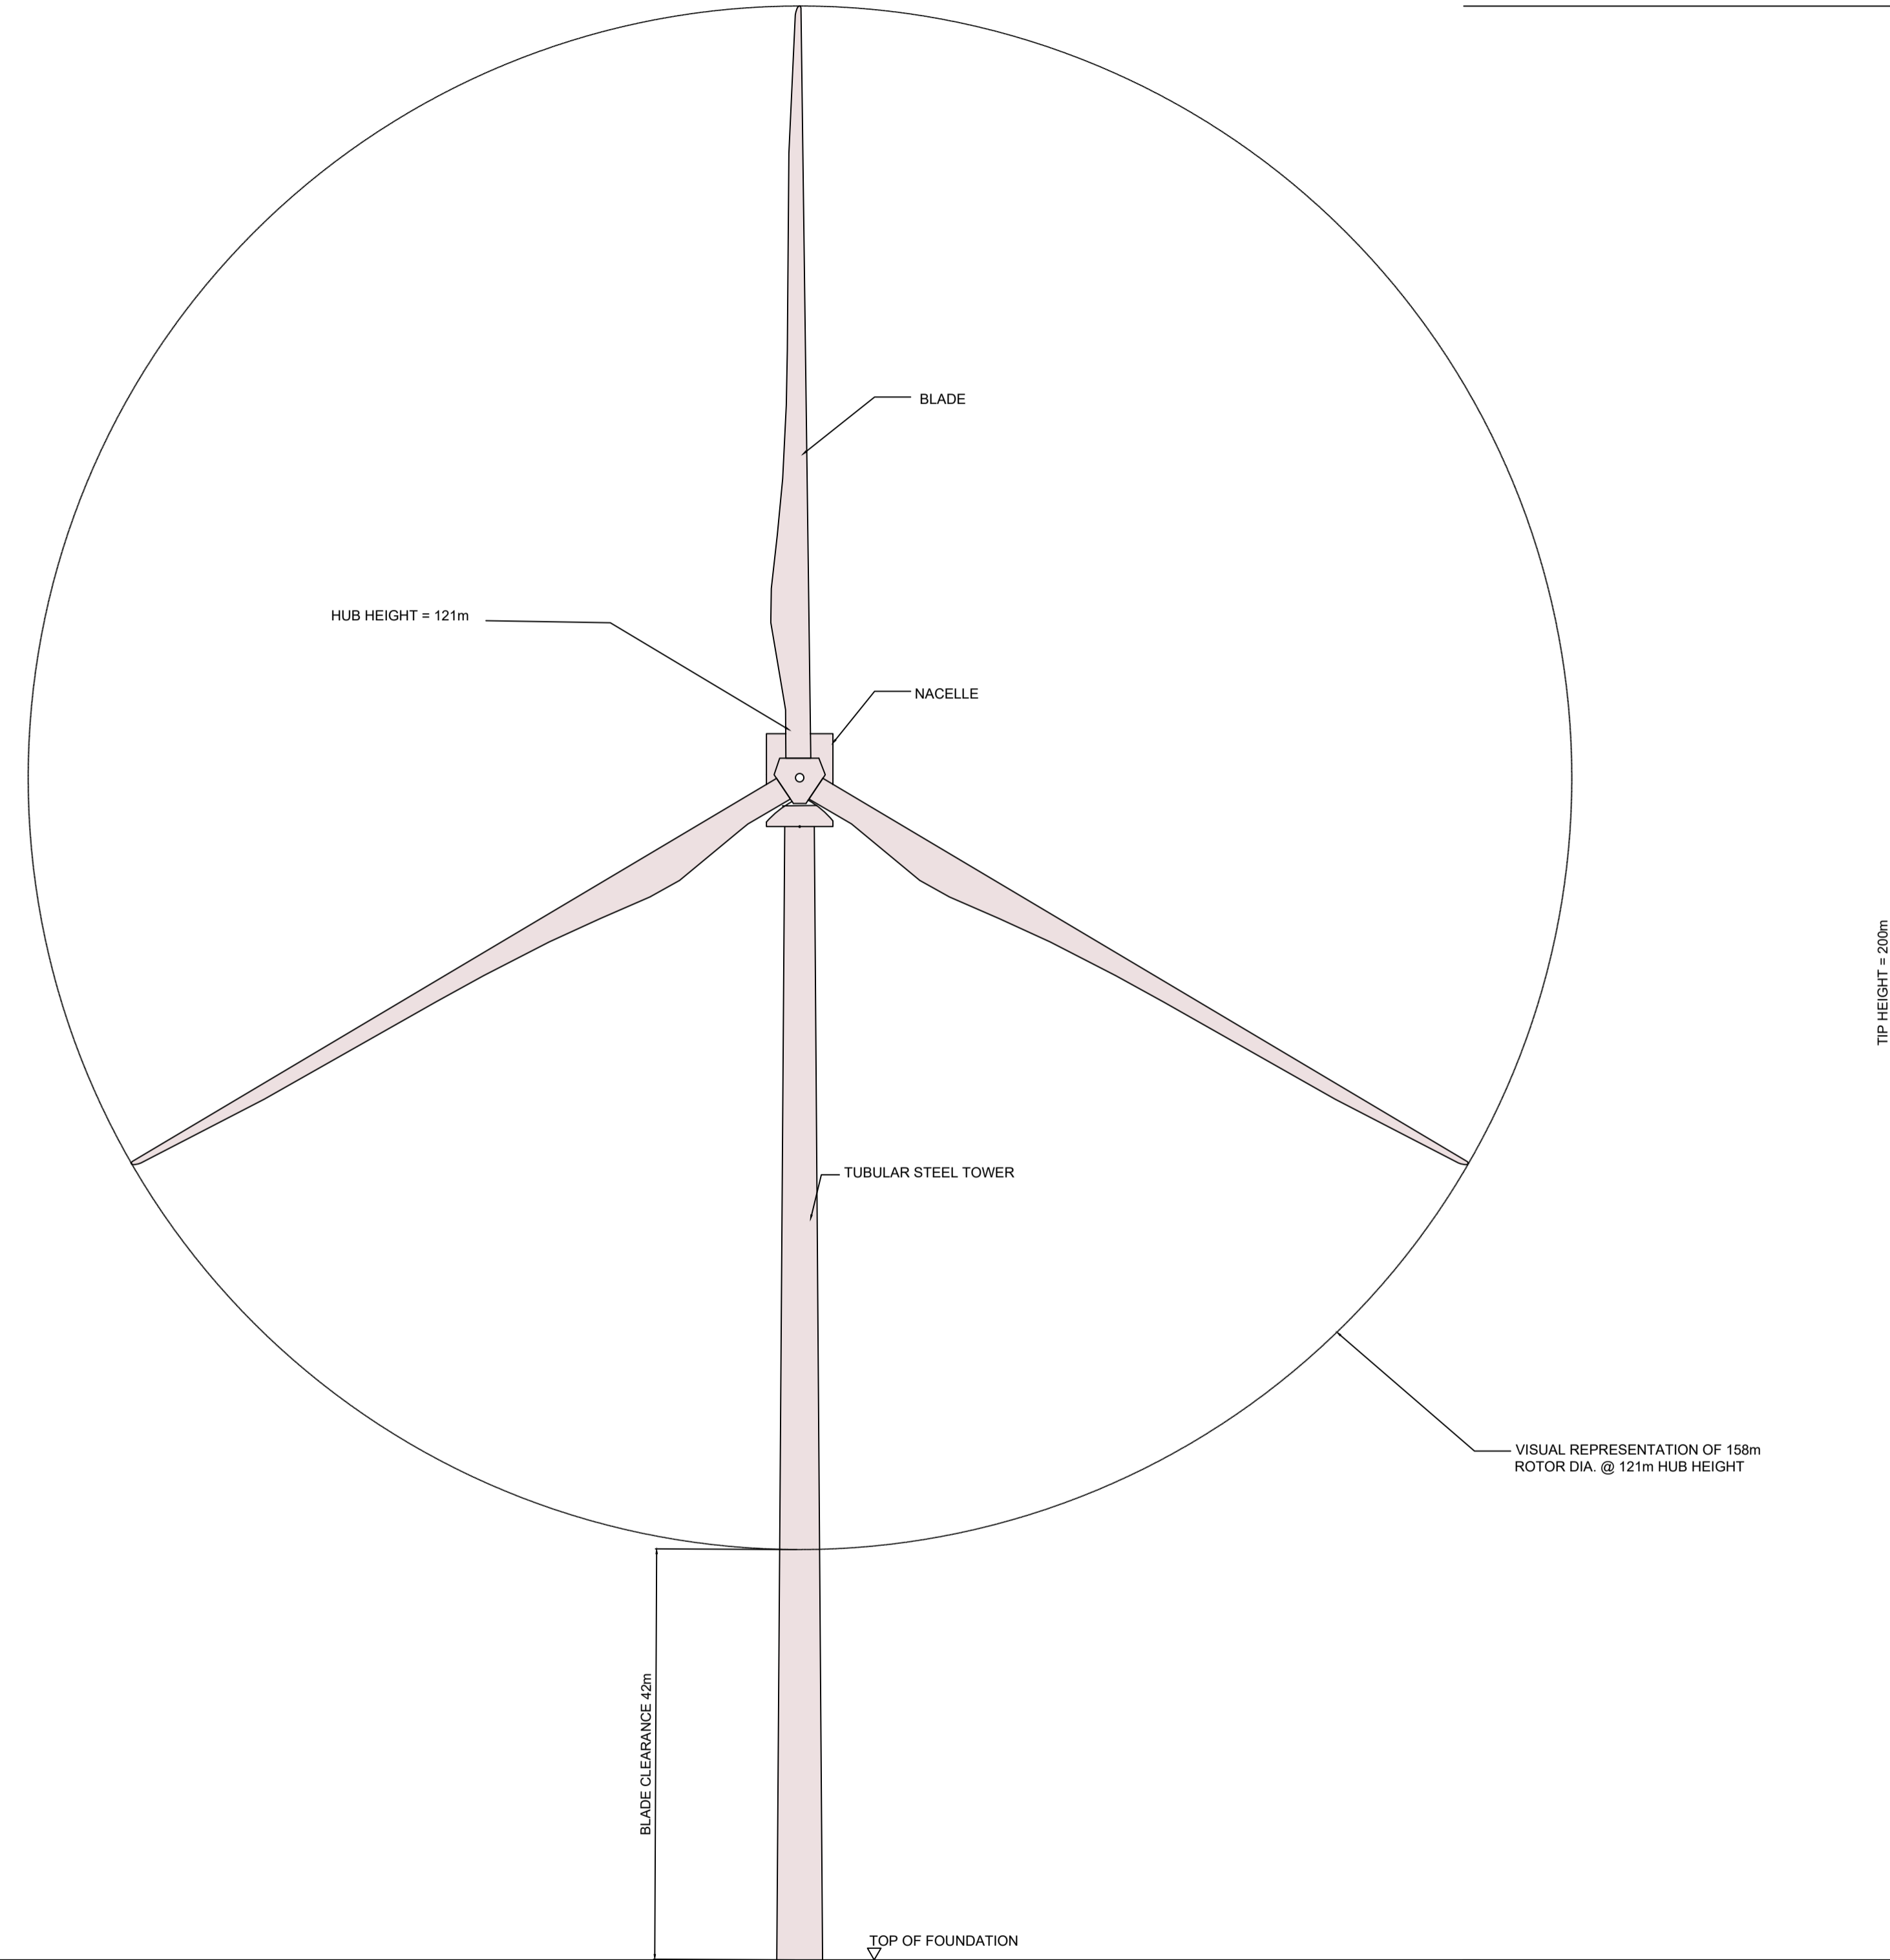

TURBINE FRONT ELEVATION

- NOTE:
- Orientation varies as multiple instances on site, north point can be seen on Drg. No: 10889-2003.
  - Top of foundation level varies.

Rev	Date	Description	By	Chkd.
A	22.03.23	PLANNING ISSUE	EB	MN

Client: **Bord na Móna**

Project: **OWENINNY WIND FARM PHASE 3**

Title: **TURBINE DETAILS**

Scale @ A1: **1:500**

Prepared by: **E. Beggs**    Checked: **M. Nolan**    Date: **February 23**

Project Director: **B. Gallagher**

Drawing Status: **Planning**

**TOBIN**  
CONSULTING ENGINEERS

Block 10-4, Blanchardstown Corporate Park,  
Dublin 15, Ireland.  
tel: +353-(0)1-8030406  
fax: +353-(0)1-8030409  
e-mail: dublin@tobin.ie  
www.tobin.ie

Drawing No.: **10889-2032**    Revision: **A**

TOBIN Consulting Engineers will not be liable for any use of this document for any purpose other than that for which it was originally prepared and intended. Except where specifically stated explicitly agreed in writing by TOBIN Consulting Engineers, its copyright holder, no part of this document may be reproduced or transmitted in any form and this document shall not be relied upon by any third party for any purpose.