




CLEAR SPAN BRIDGE FRONT ELEVATION
1:25

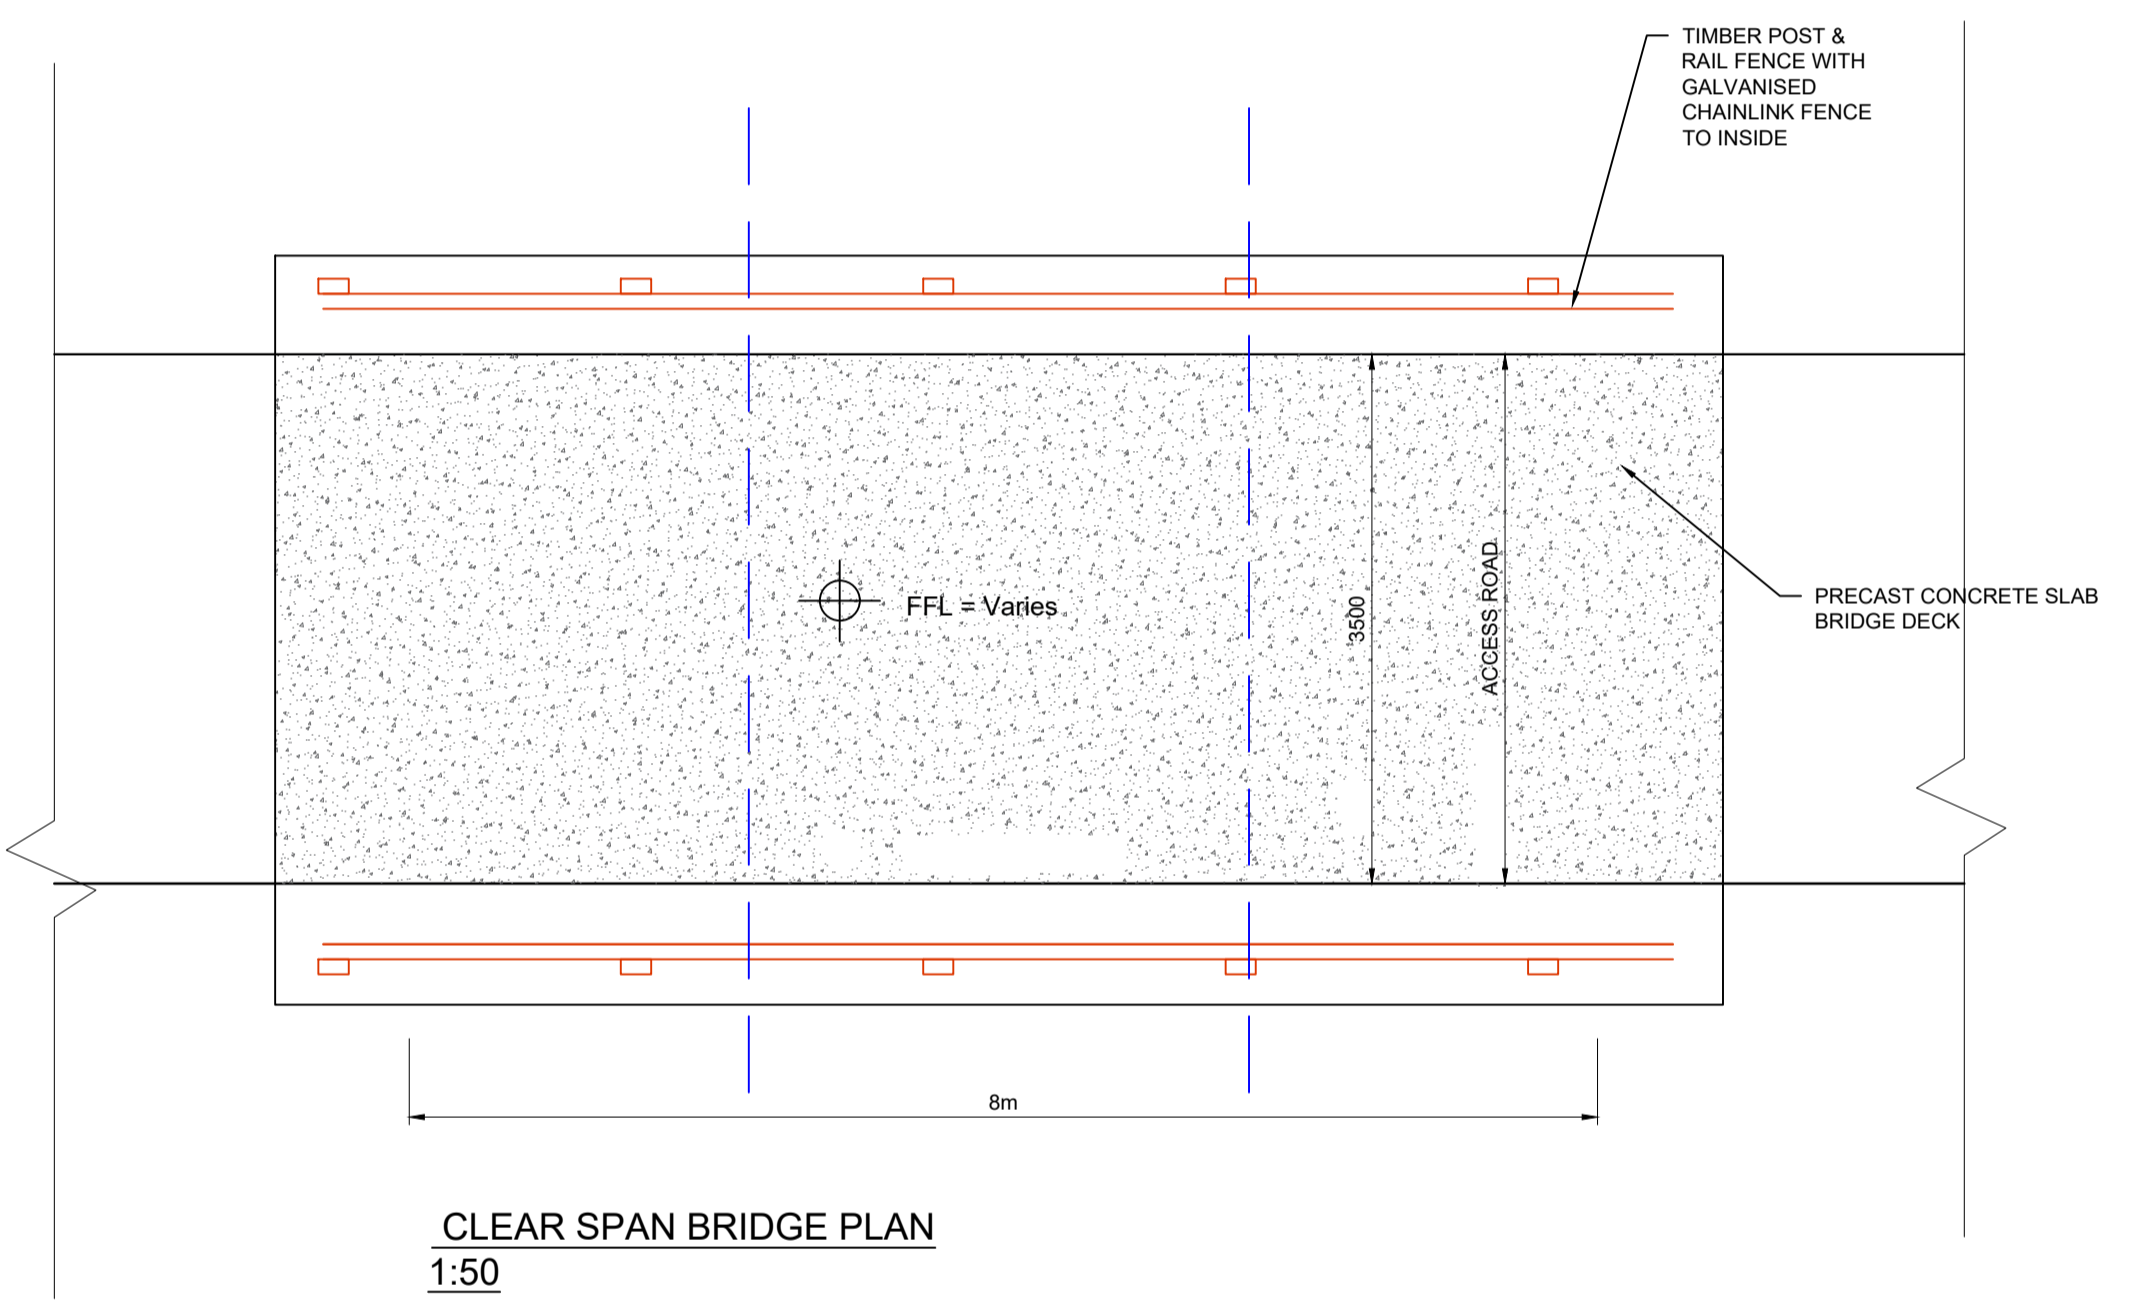

CLEAR SPAN BRIDGE PLAN
1:50

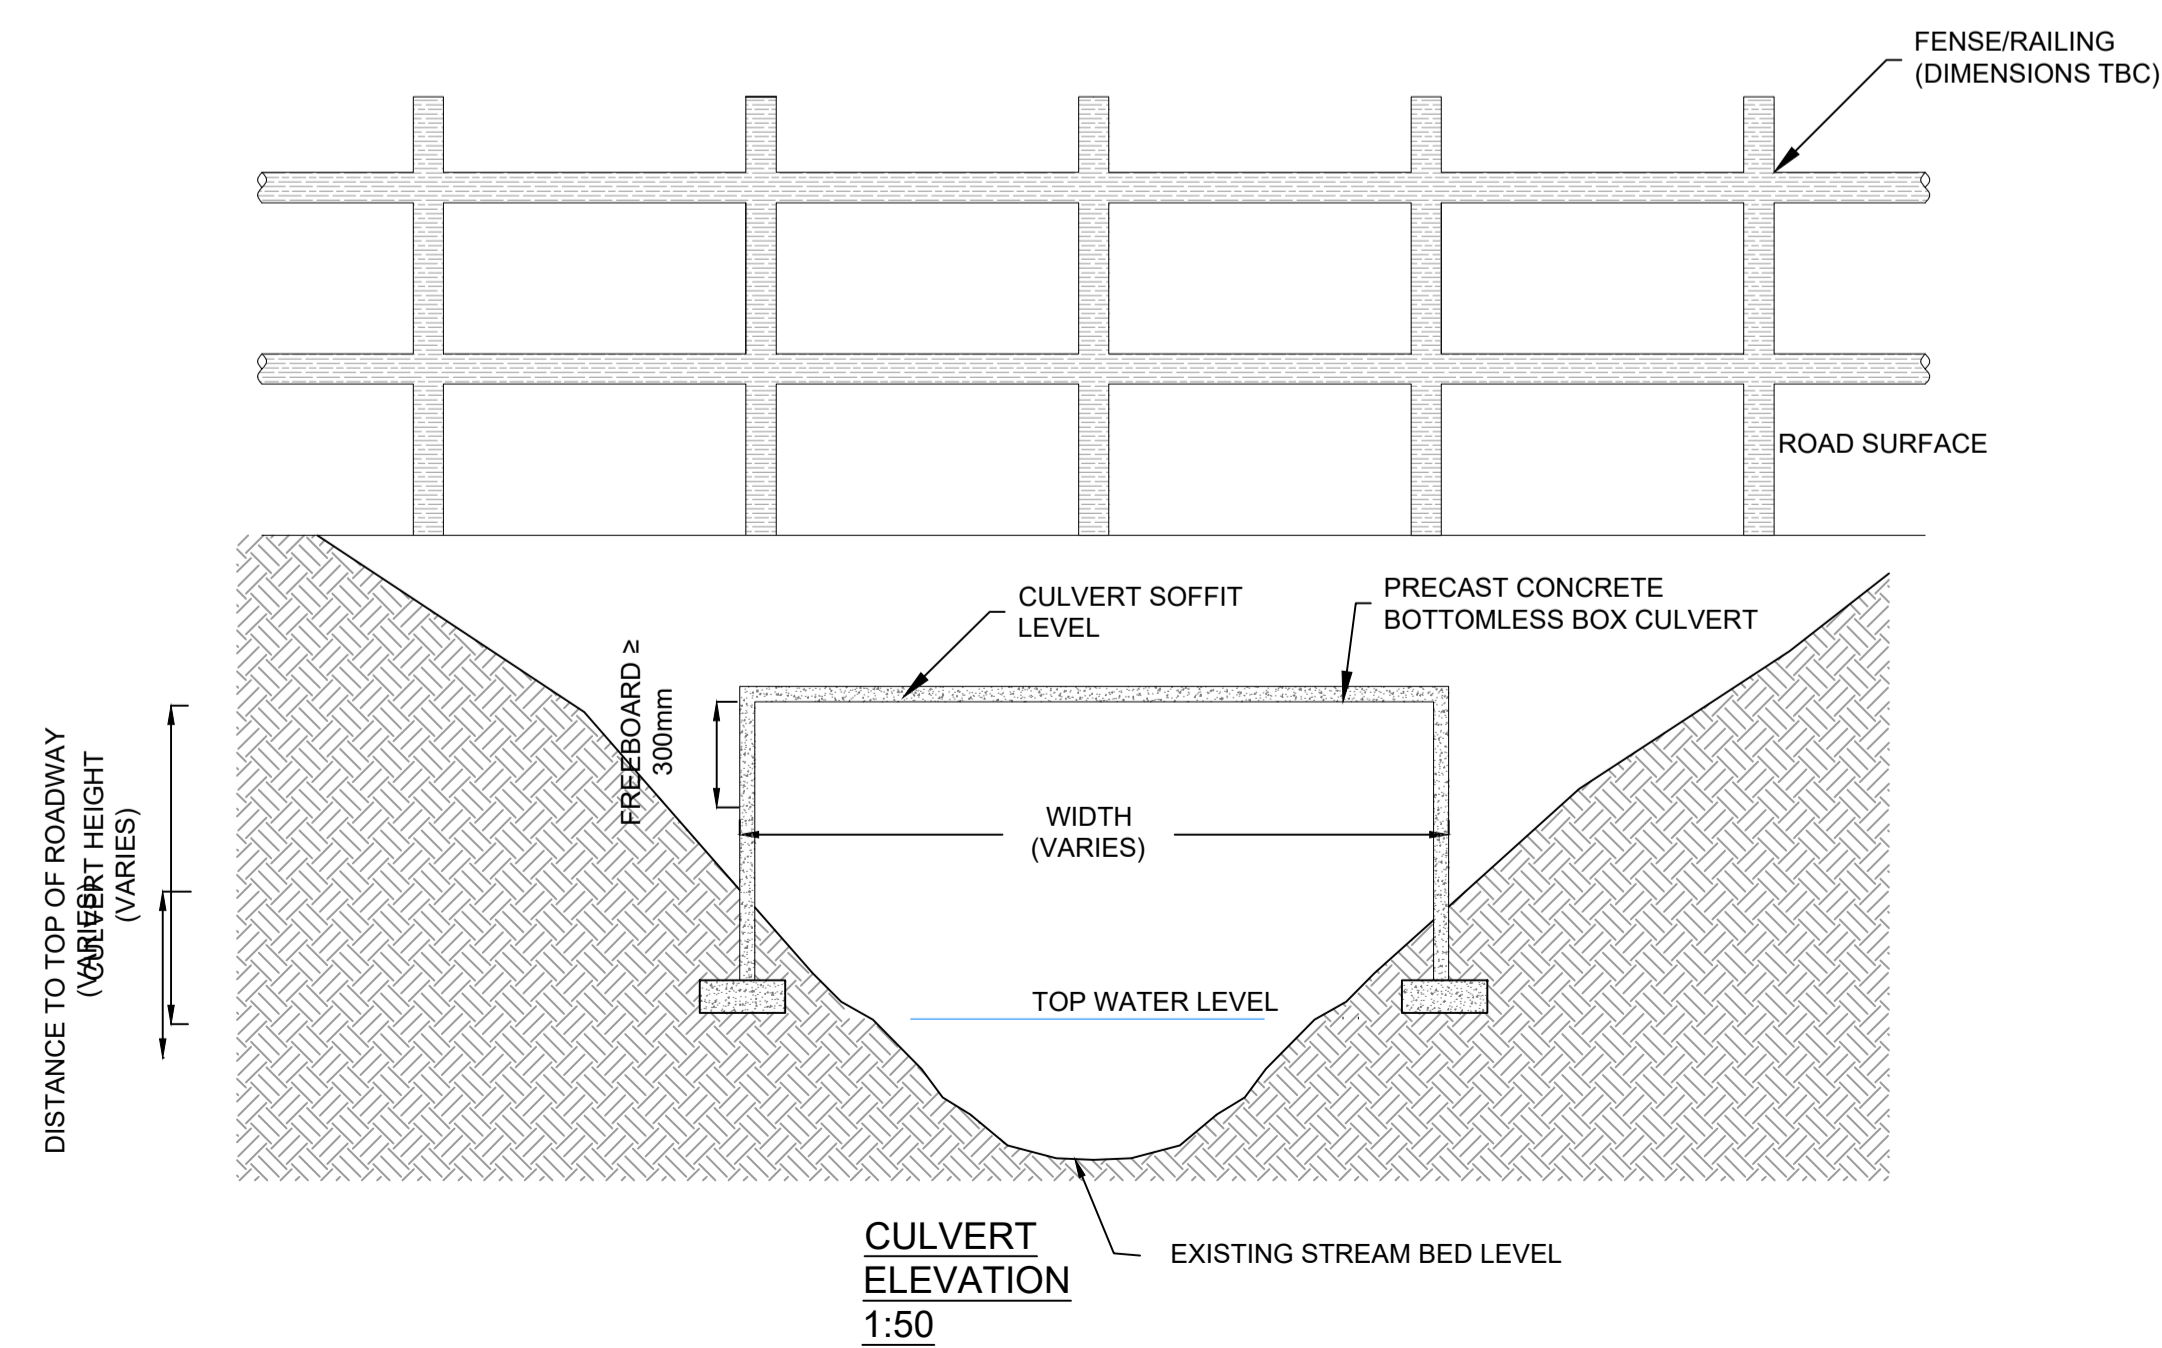

CULVERT ELEVATION
1:50

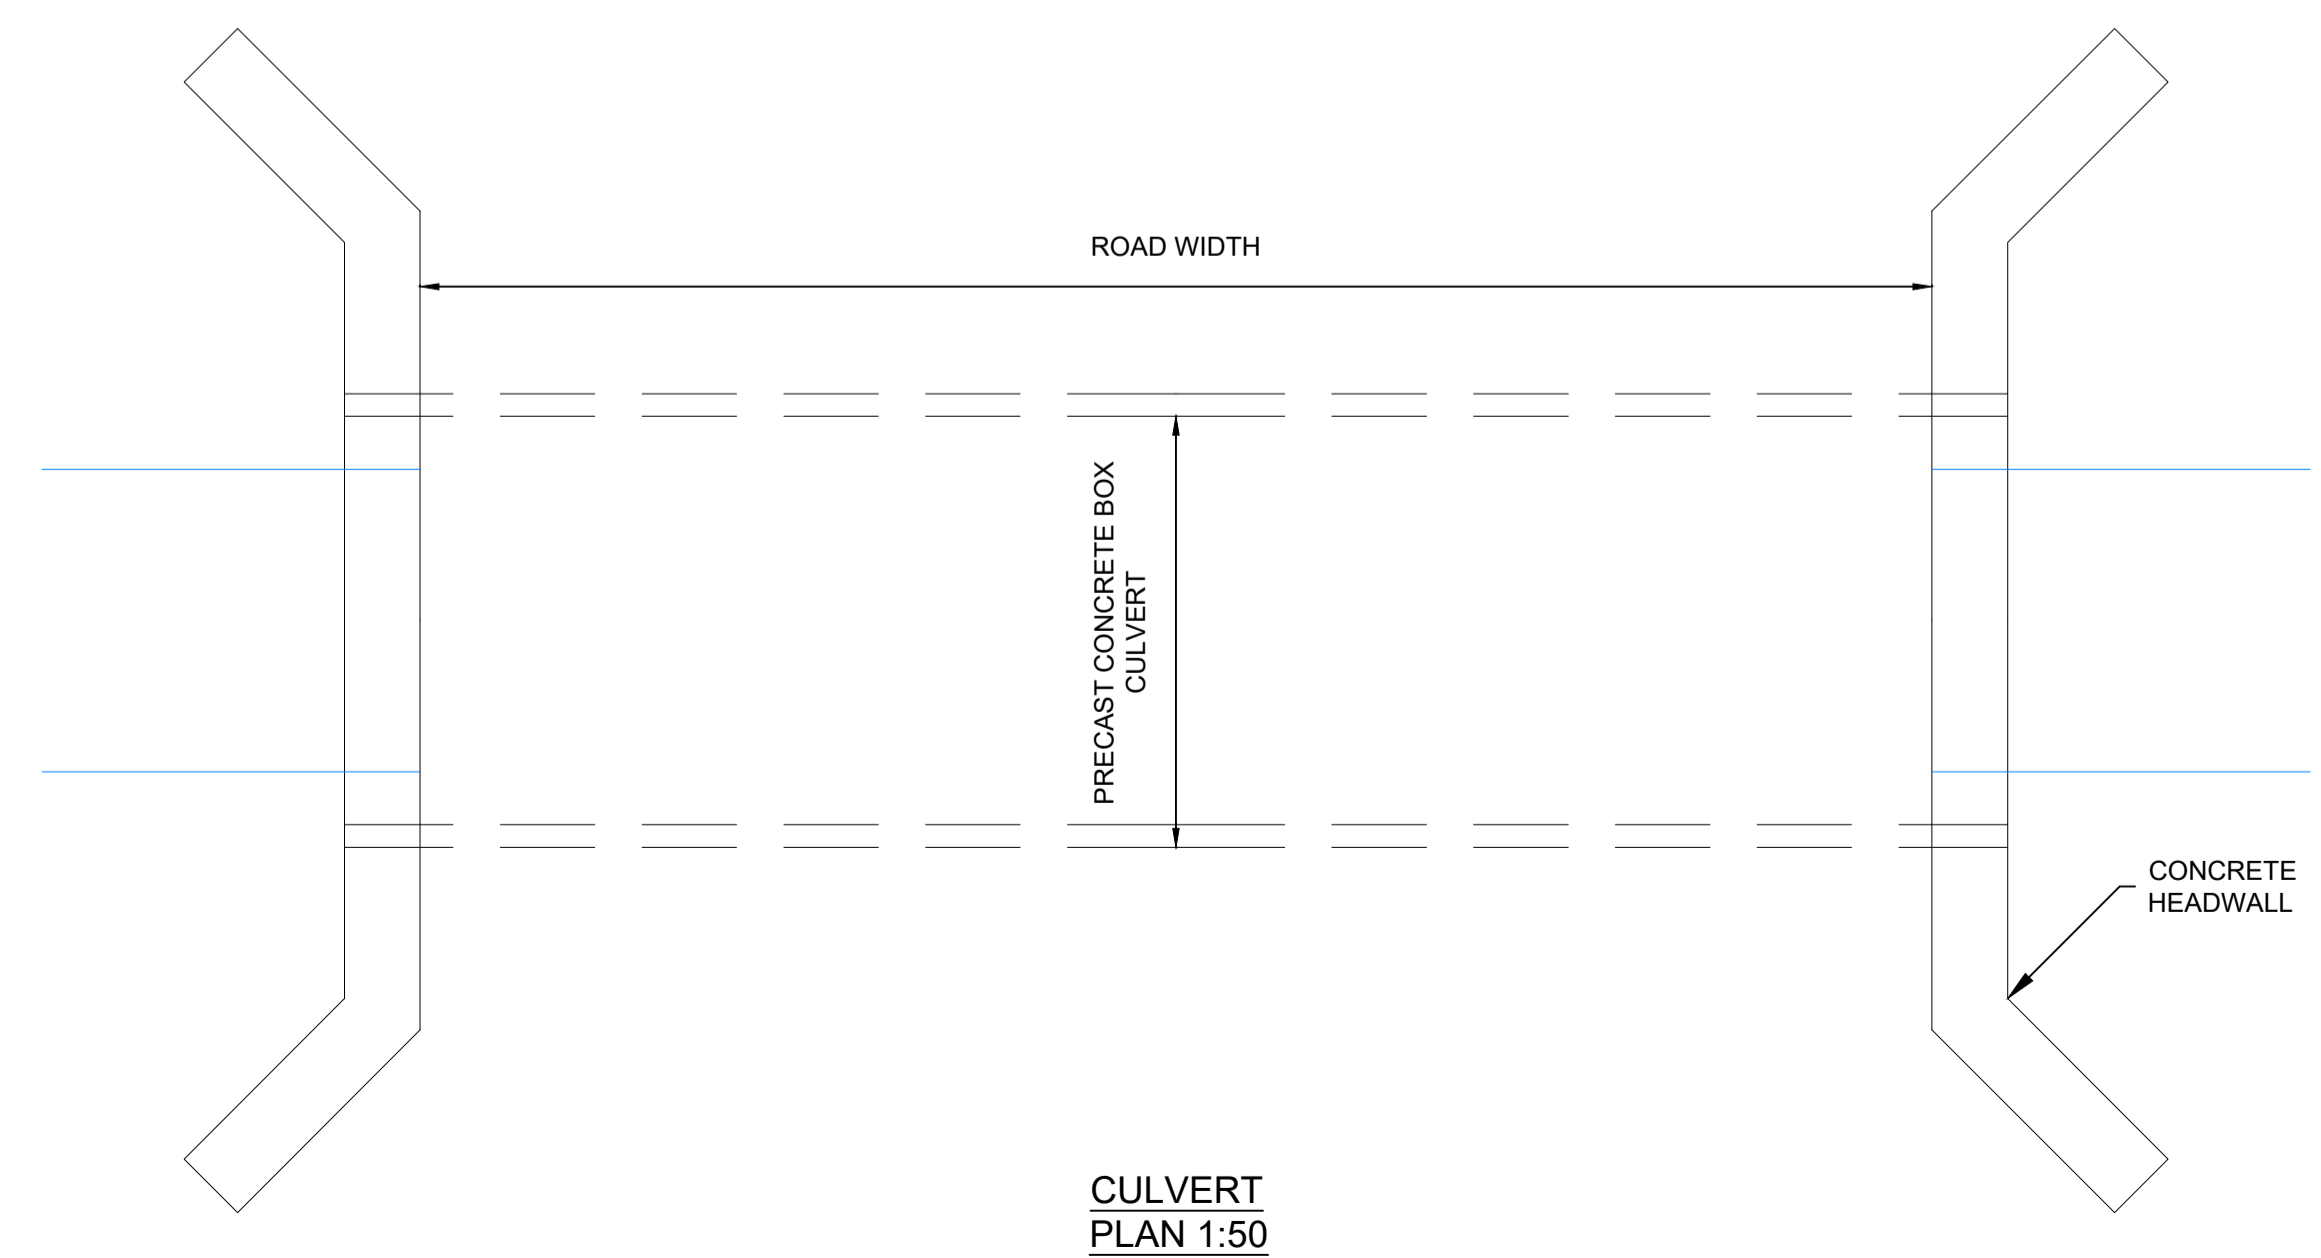

CULVERT PLAN 1:50

NOTE:
Orientation varies as multiple instances on site,
north point can be seen on Drg. No: 10889-2003.

Rev	Date	Description	By	Chkd.
A	22.03.23	PLANNING ISSUE	EB	MN

Client:
Bord na Móna

Project:
OWENINNY WIND FARM PHASE 3

Title:
CLEAR SPAN BRIDGE & CULVERT DETAILS

Scale @ A1: **As shown**

Prepared by: **E. Beggs** Checked by: **M. Nolan** Date: **February 23**

Project Director: **B. Gallagher**

Drawing Status: **Planning**

TOBIN
CONSULTING ENGINEERS

Block 10-4, Blanchardstown Corporate Park,
Dublin 15, Ireland.
tel: +353-(0)1-8030406
fax: +353-(0)1-8030409
e-mail: dublin@tobin.ie
www.tobin.ie

Drawing No.: **10889-2037** Revision: **A**