



PLAN
Scale : 1:100

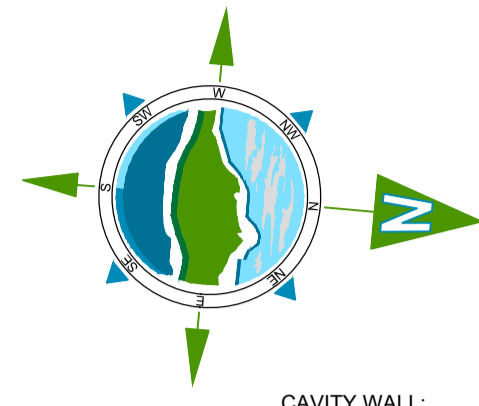


CAVITY WALL:
FLAT SAND / CEMENT PLASTER FINISH TO
100MM OUTER LEAF, 100MM CAVITY,
215MM INNER LEAF, INSIDE FACE OF INNER
LEAF TO REMAIN FAIR-FACED.
CAVITY WALL SUPPORTED ON CONCRETE

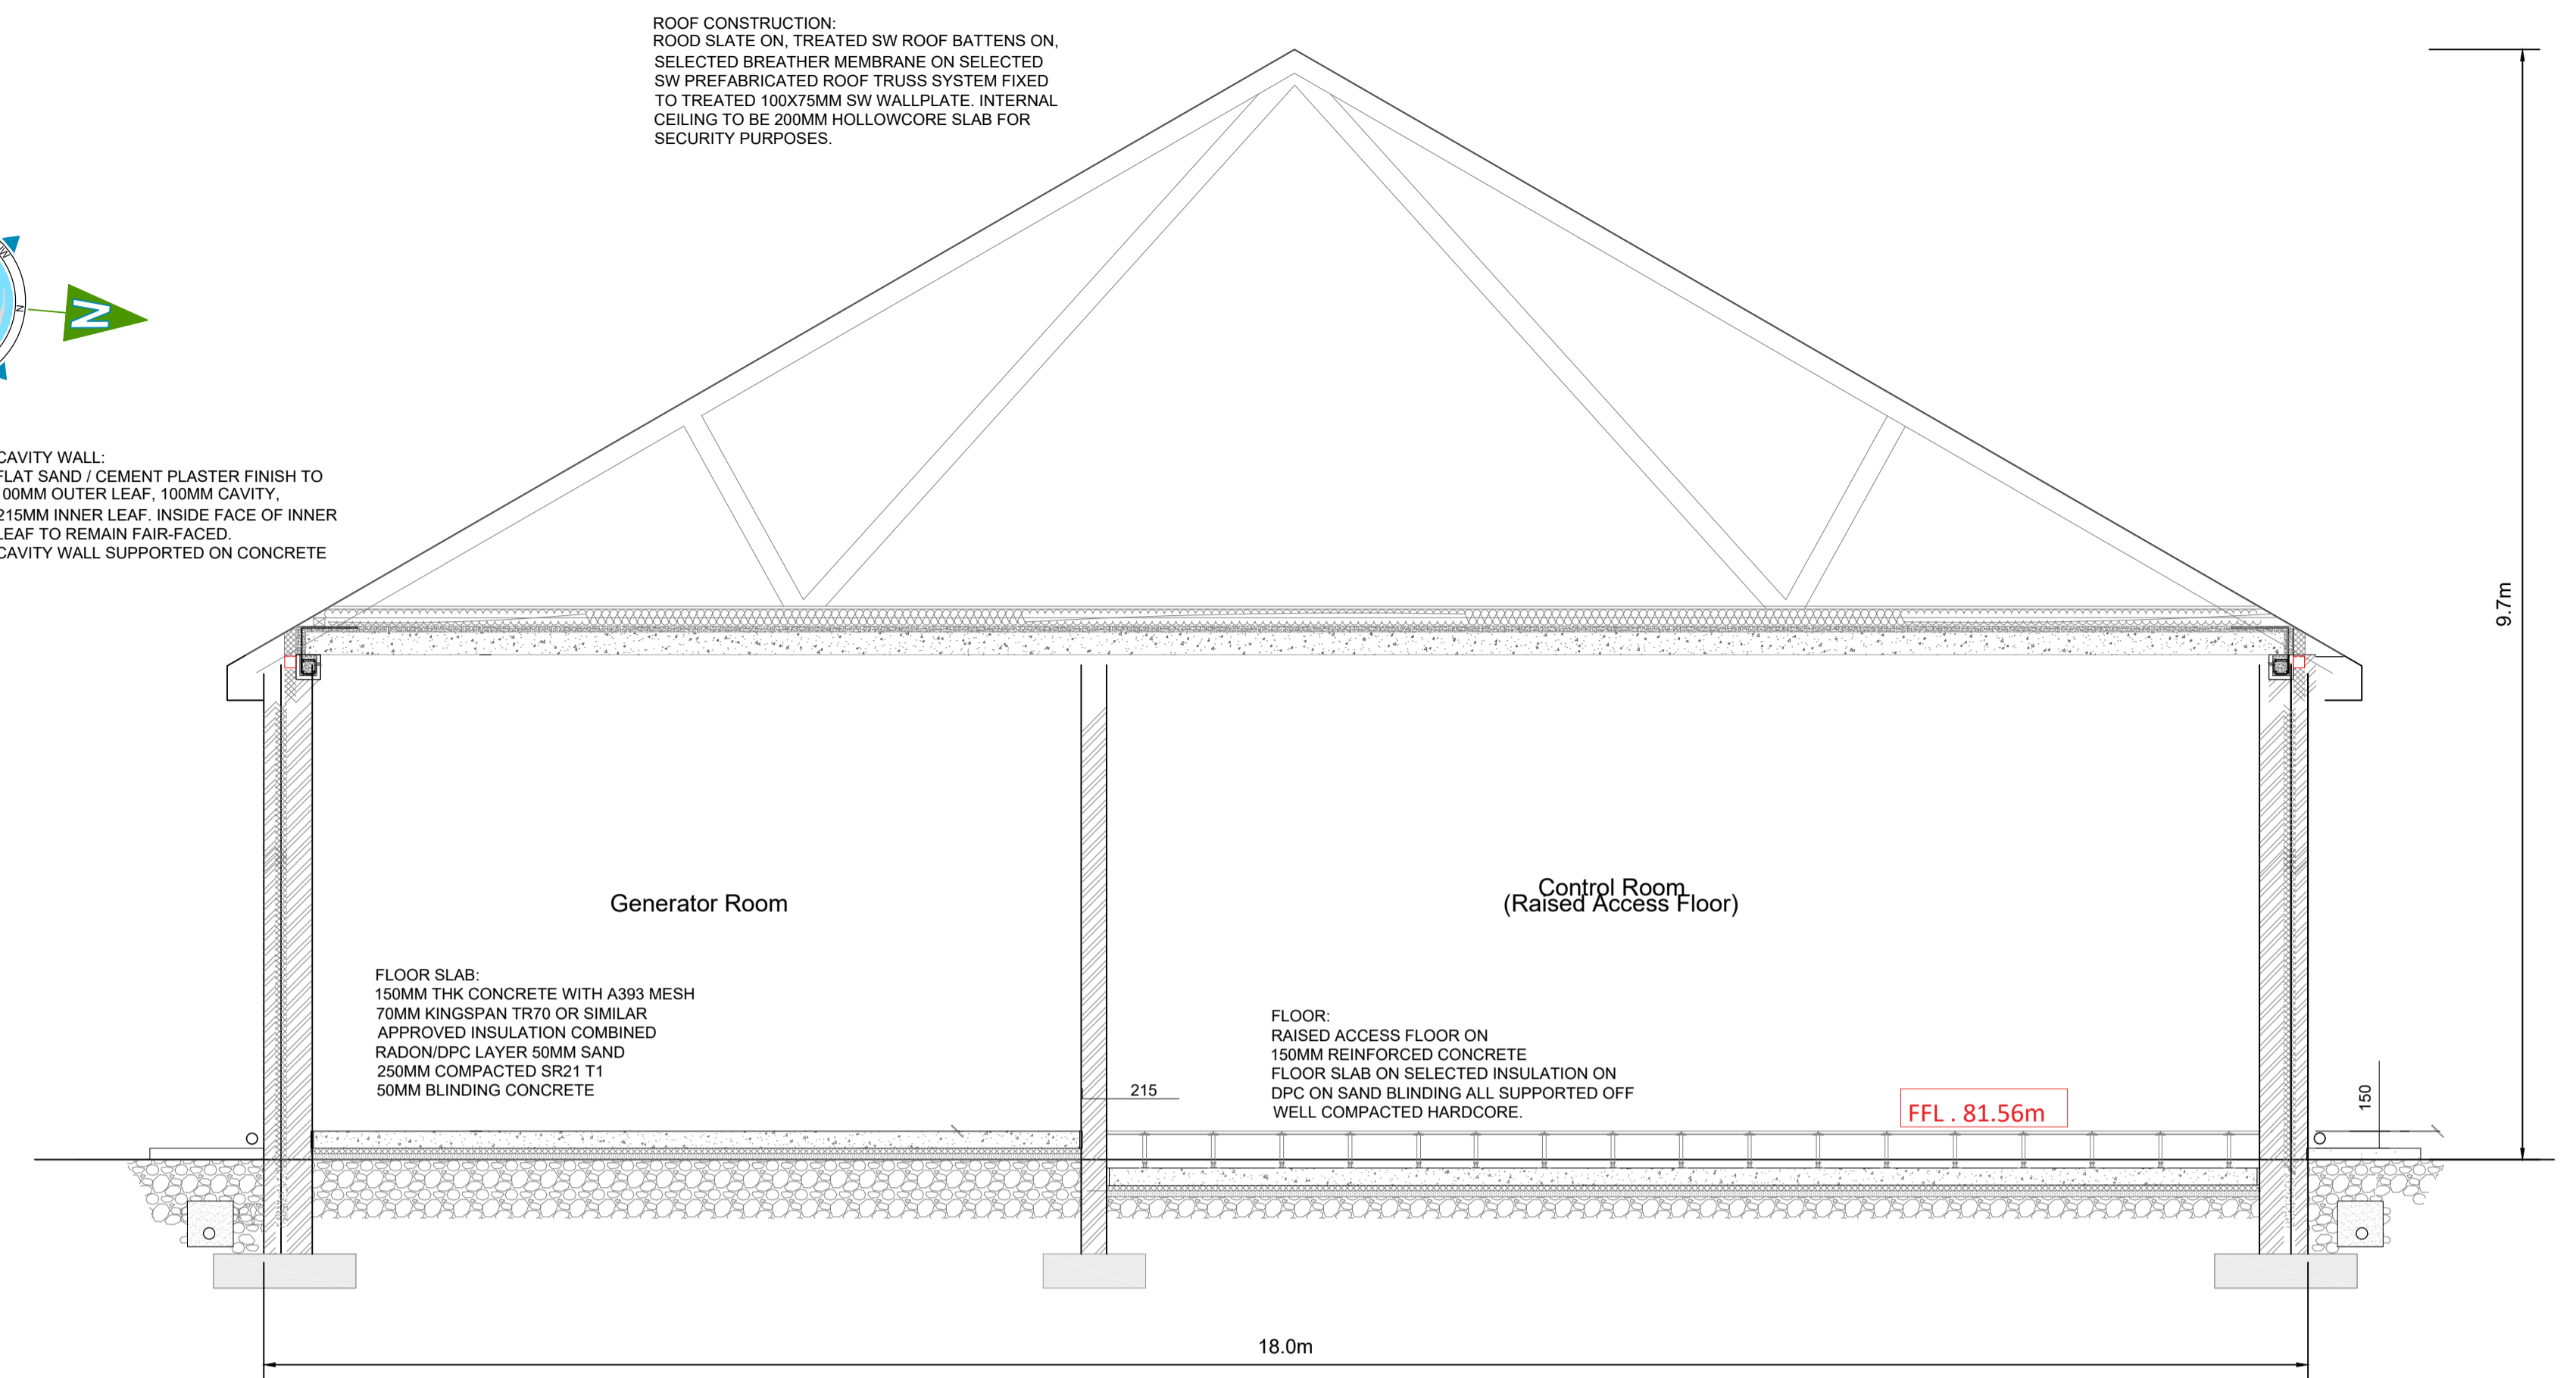


SECTION A-A
Scale : 1:50

- NOTES:**
1. DRAWINGS FOR PLANNING PURPOSES ONLY.
 2. FIGURED DIMENSIONS ONLY TO BE TAKEN FROM THIS DRAWING.
 3. GRID REFERENCES TO IRISH NATIONAL GRID.
 4. ALL LEVELS SHOWN RELATE TO ORDNANCE SURVEY DATUM AT MALIN HEAD


Rev	Date	Description	By	Chkd.
A	22.03.23	PLANNING ISSUE	EB	MN

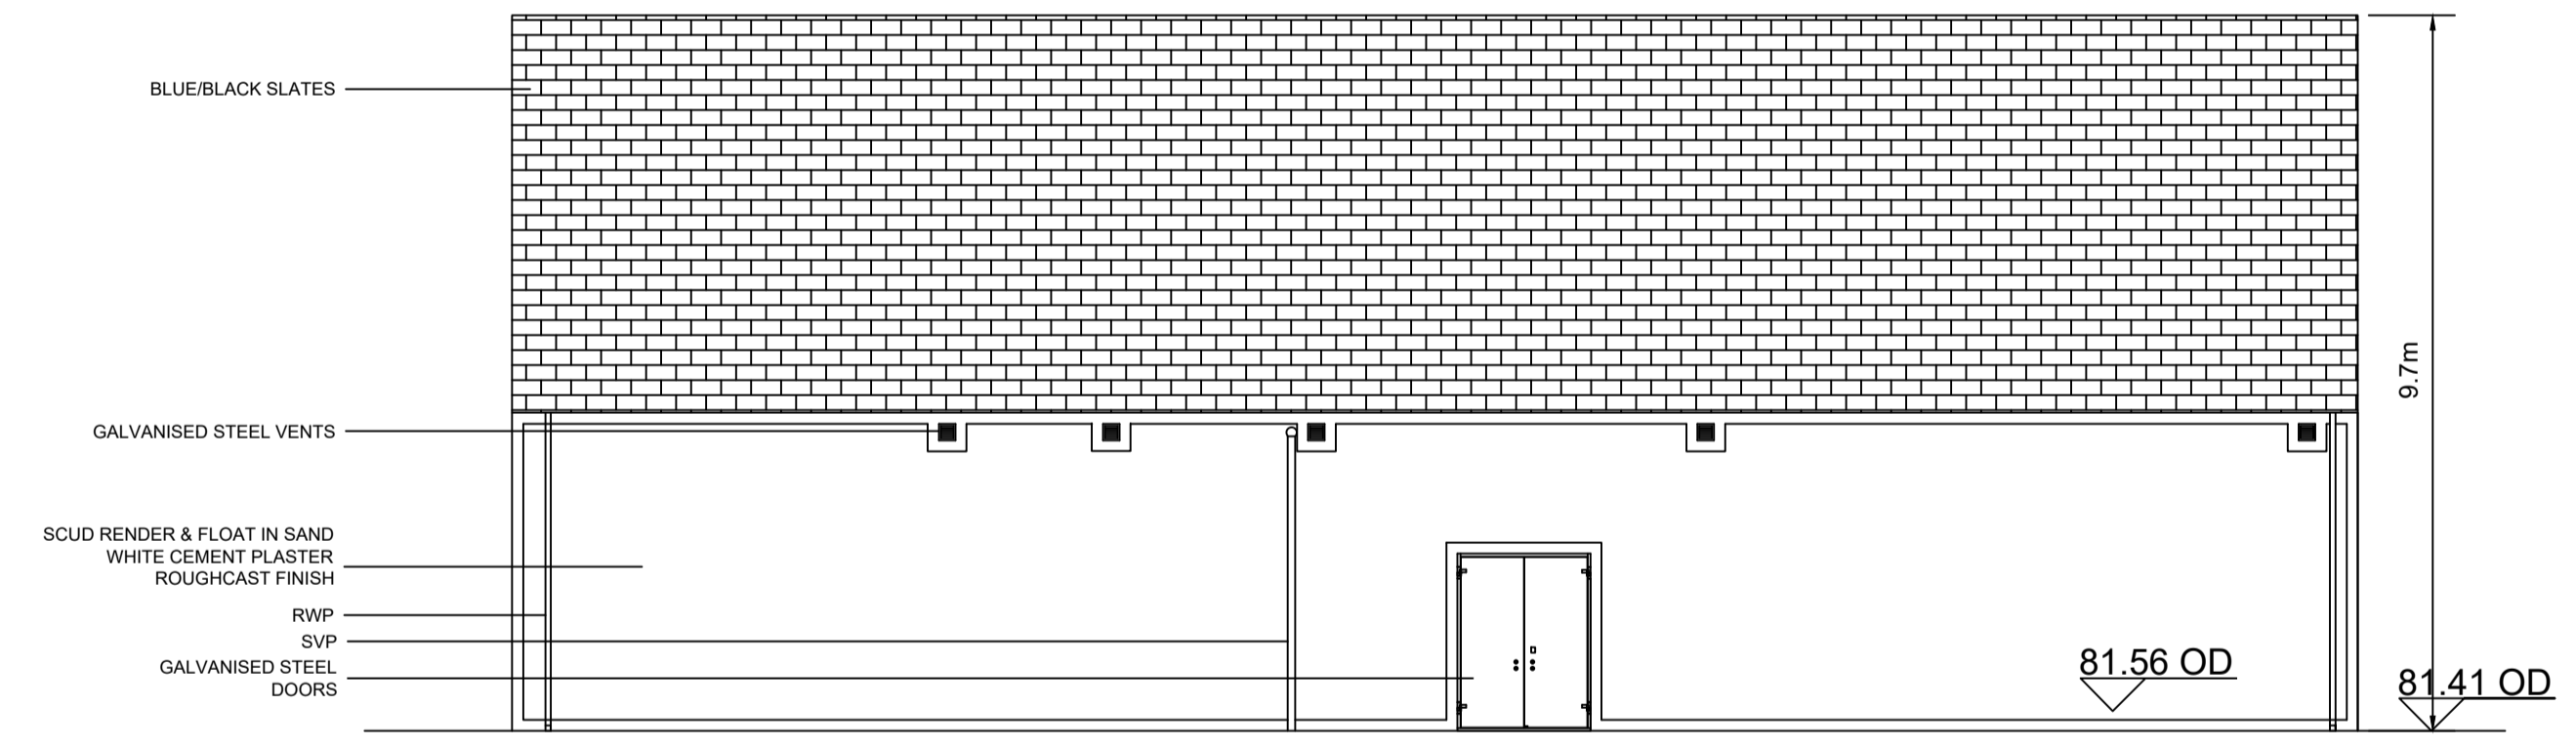


ELEVATION A - A
Scale 1:100

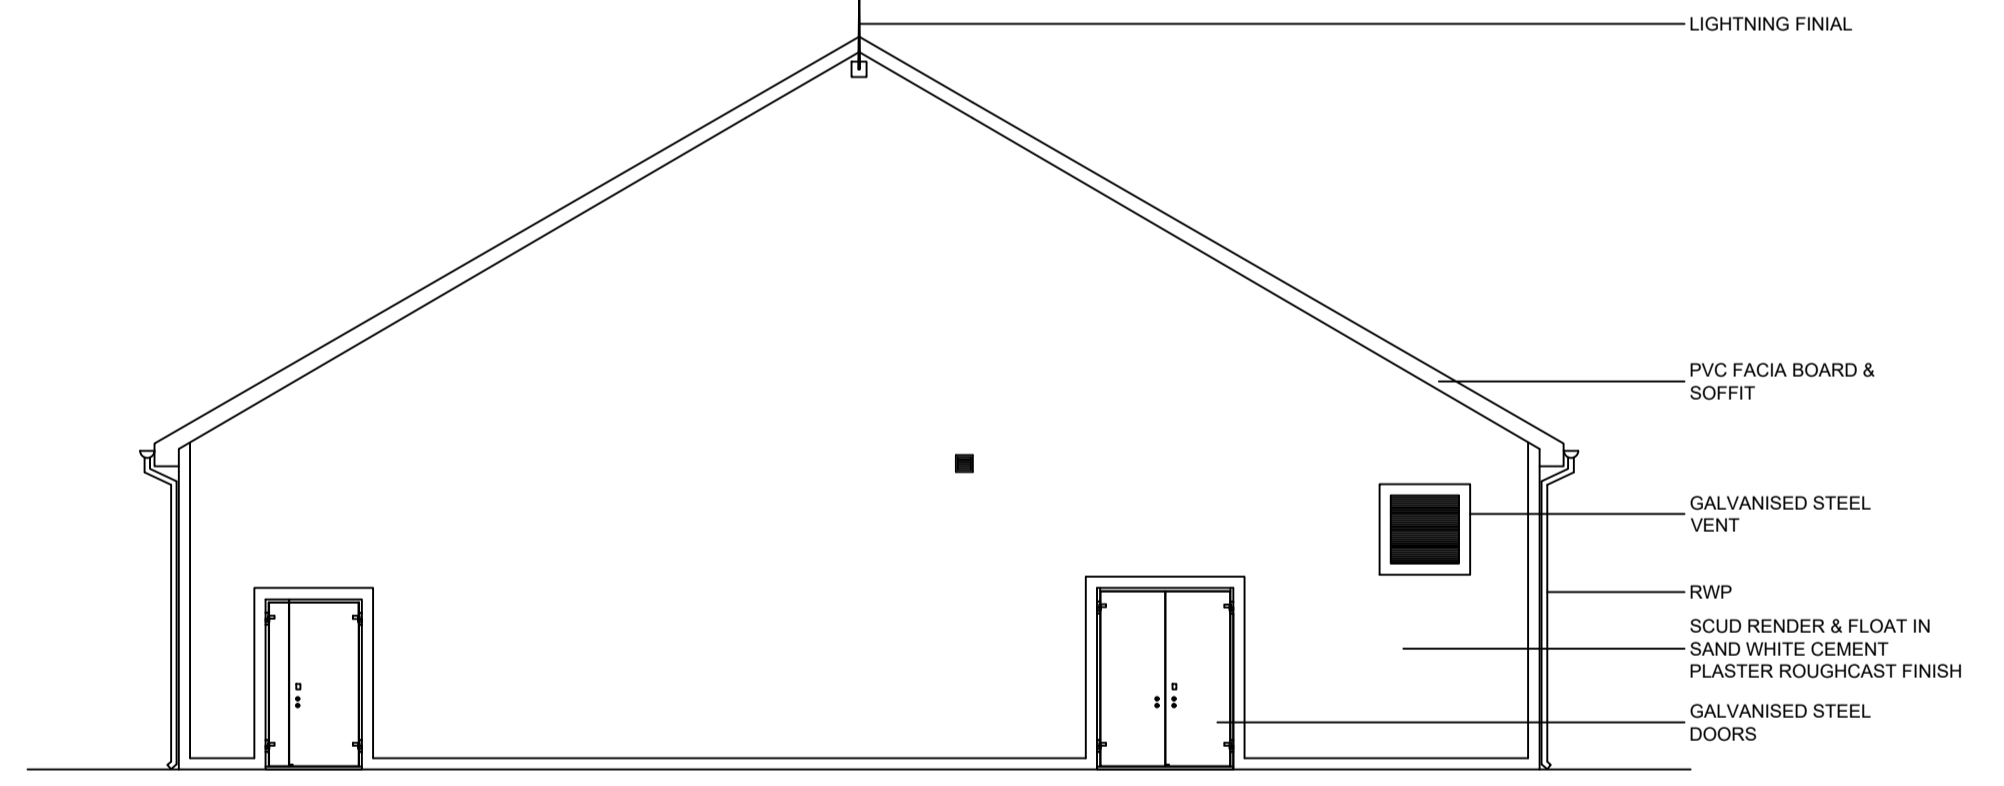

ELEVATION C - C
Scale 1:100

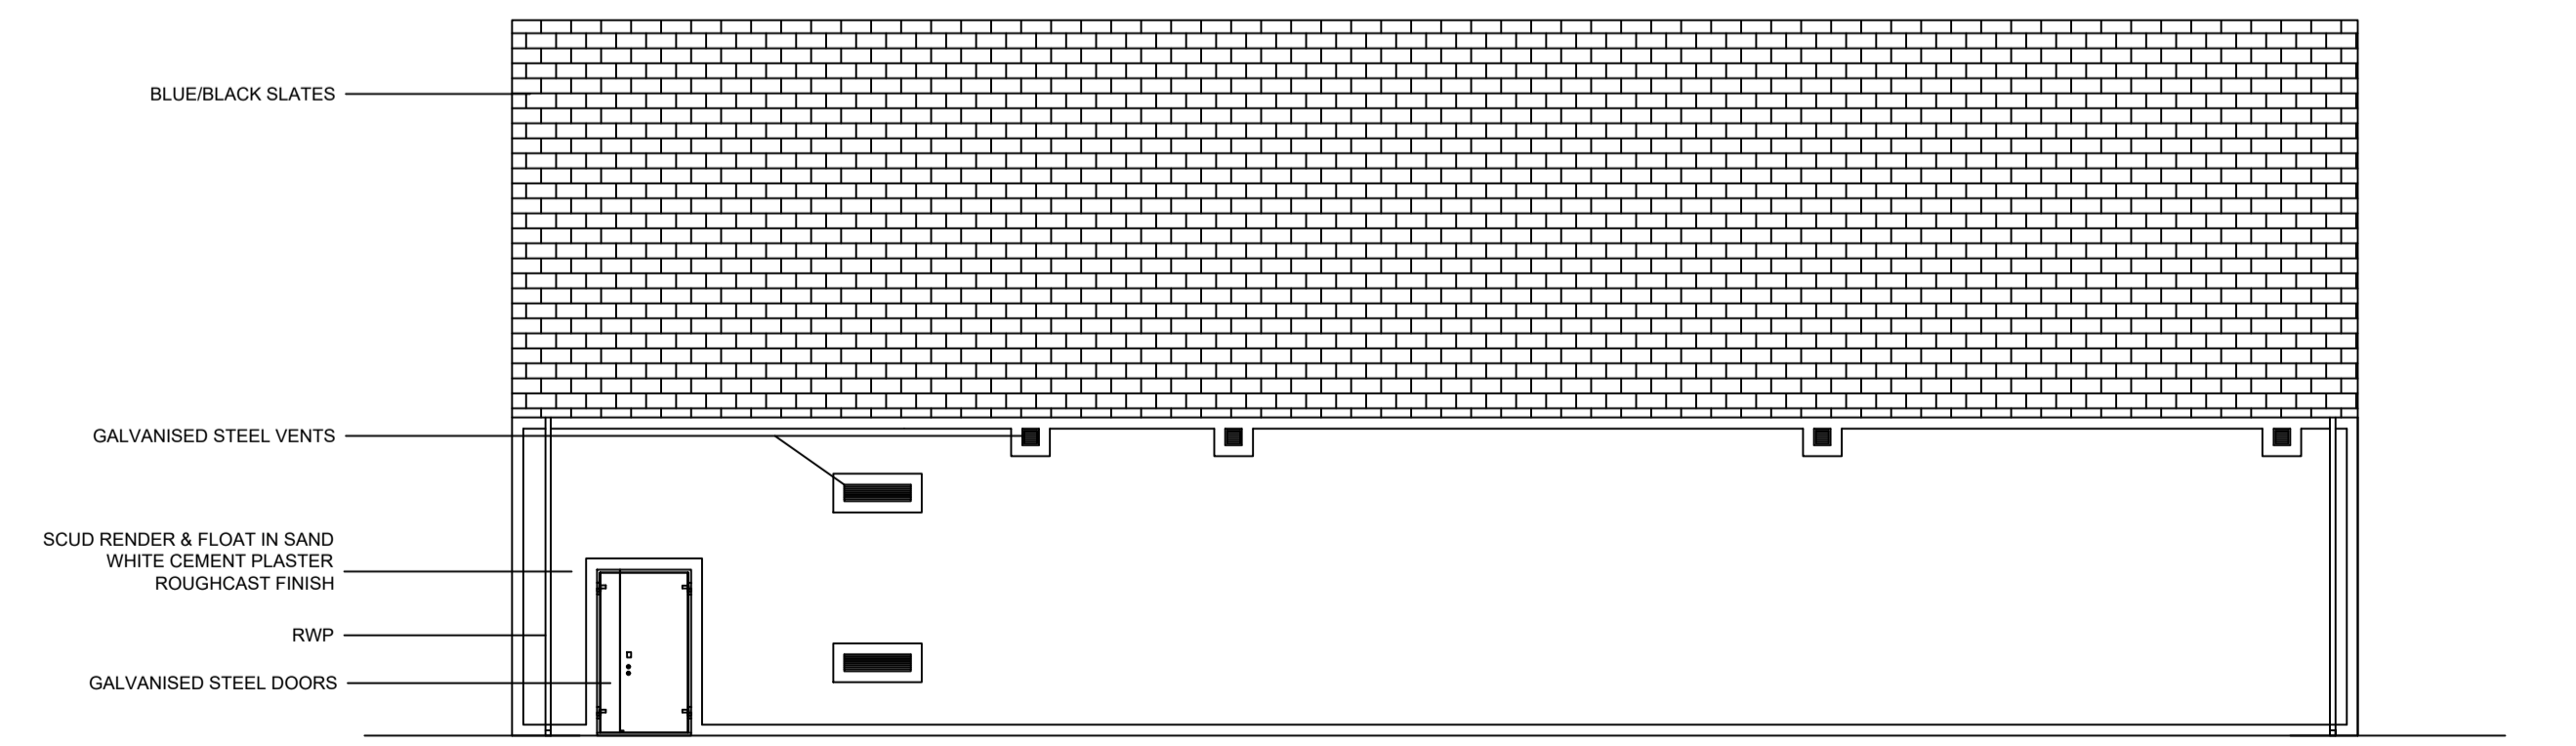

ELEVATION B - B
Scale 1:100

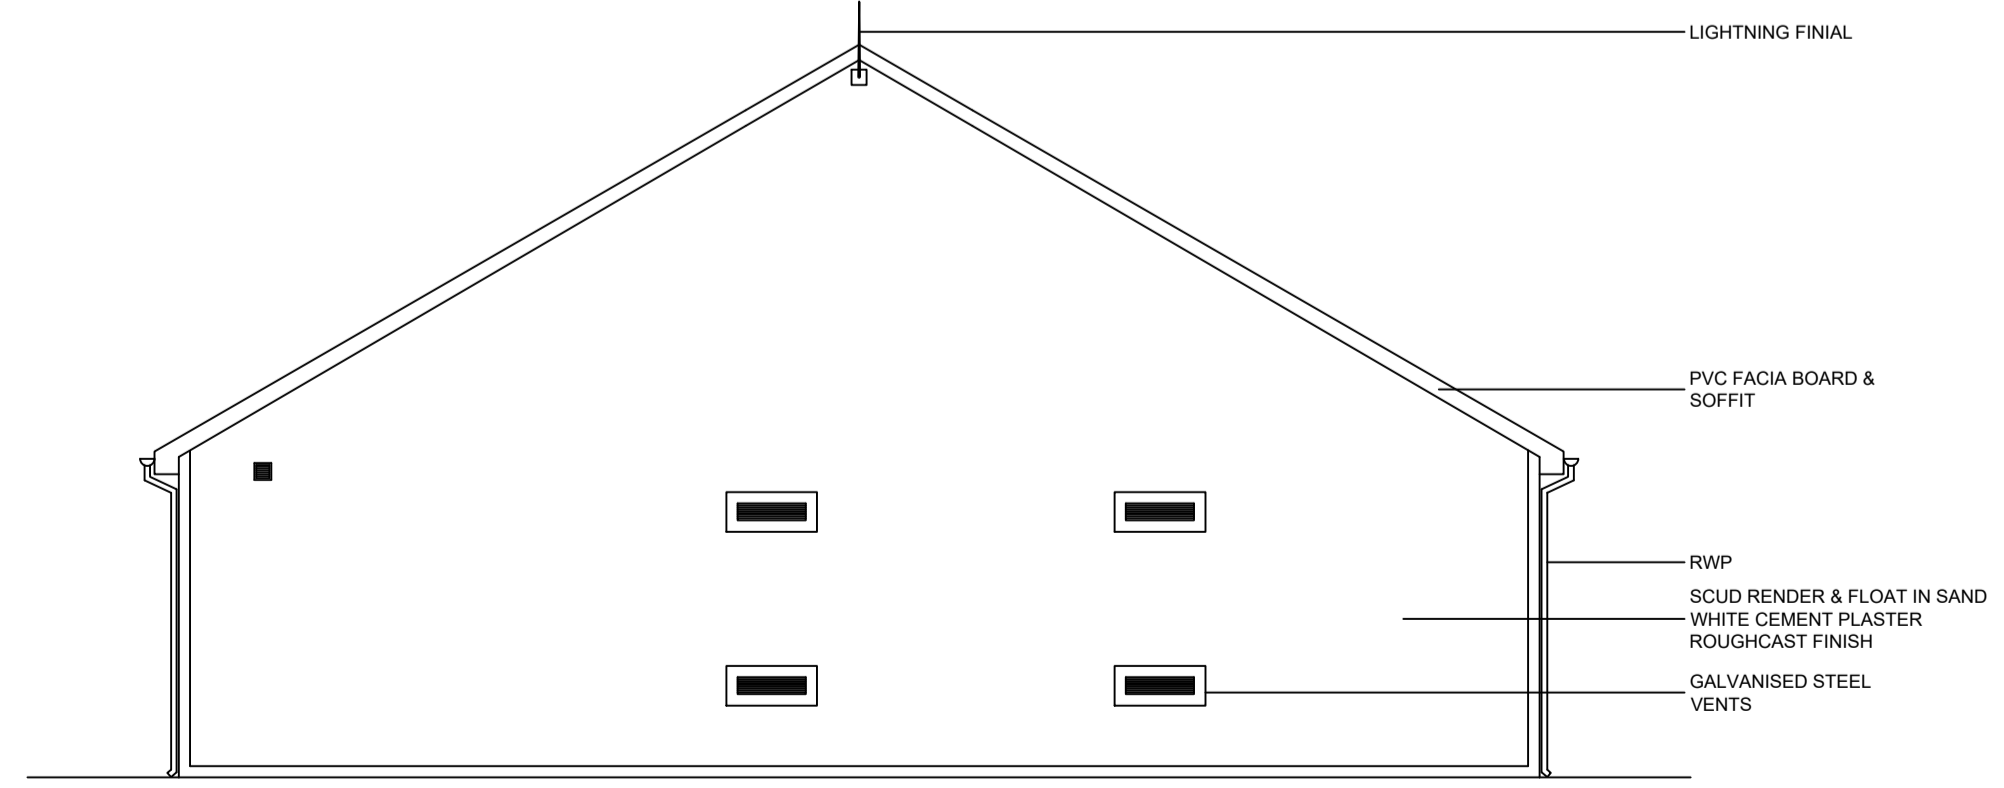

ELEVATION D - D
Scale 1:100

Client:
Bord na Móna

Project:
OWENINNY WIND FARM PHASE 3

Title:
PROPOSED TSO EIRGRID CONTROL BUILDING PLAN, ELEVATIONS & SECTION

Scale @ A1: **As Shown**

Prepared by: **E. Beggs** Checked: **M. Nolan** Date: **February 23**

Project Director: **B. Gallagher**

Drawing Status: **Planning**

TOBIN
CONSULTING ENGINEERS

Block 10-4, Blanchardstown Corporate Park,
Dublin 15, Ireland.
tel: +353-(0)1-8030406
fax: +353-(0)1-8030409
e-mail: dublin@tobin.ie
www.tobin.ie

Drawing No.: **10889-2018** Revision: **A**