


SECTION THROUGH BORROW PIT
Scale H- 1:500 / V- 1:250

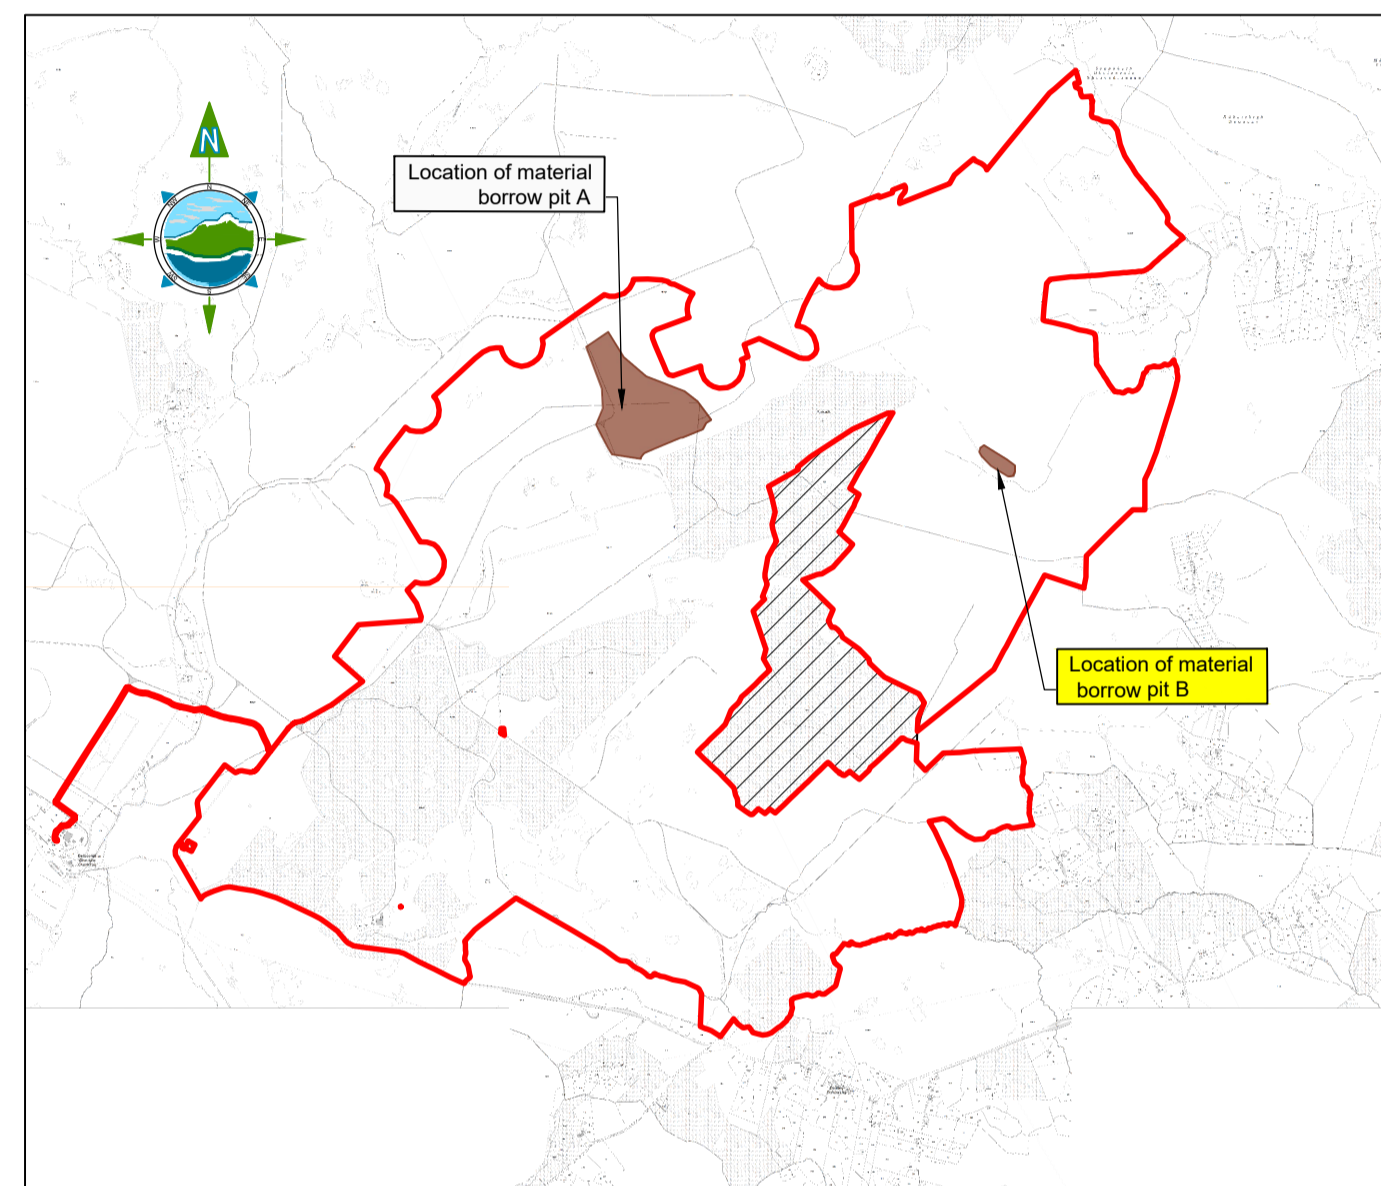

KEYPLAN
NTS



PLAN ON BORROW PIT
Scale 1:500

GENERAL LEGEND

- PROPOSED BORROW PIT EXTENTS
- PROPOSED CHAINLINK SECURITY FENCE
- PROPOSED INTERCEPTOR DRAIN
- GROUND LEVEL SPOT HEIGHTS

NOTE:
1. DRAINAGE SHOWN FOR INDICATIVE PURPOSES. REFER TO DRAINAGE DRAWING 10889-2041 FOR FULL DRAINAGE DETAILS.

Rev	Date	Description	By	Chkd.
A	22.03.23	PLANNING ISSUE	EB	MN

Client: **Bord na Móna**

Project: **OWENINNY WIND FARM PHASE 3**

Title: **BORROW PIT B PLAN & SECTION**

Scale @ A1: **As Shown**

Prepared by: **E. Beggs** Checked: **M. Nolan** Date: **February 23**

Project Director: **B. Gallagher**

Drawing Status: **Planning**

TOBIN
CONSULTING ENGINEERS

Block 10-4, Blanchardstown Corporate Park,
Dublin 15, Ireland.
tel: +353-(0)1-8030406
fax: +353-(0)1-8030409
e-mail: dublin@tobin.ie
www.tobin.ie

Drawing No.: **10889-2034** Revision: **A**