




**PLAN ON ROAD LAYOUT SHOWING DRAINAGE AT FLOATED LOCATIONS**  
SCALE 1:50

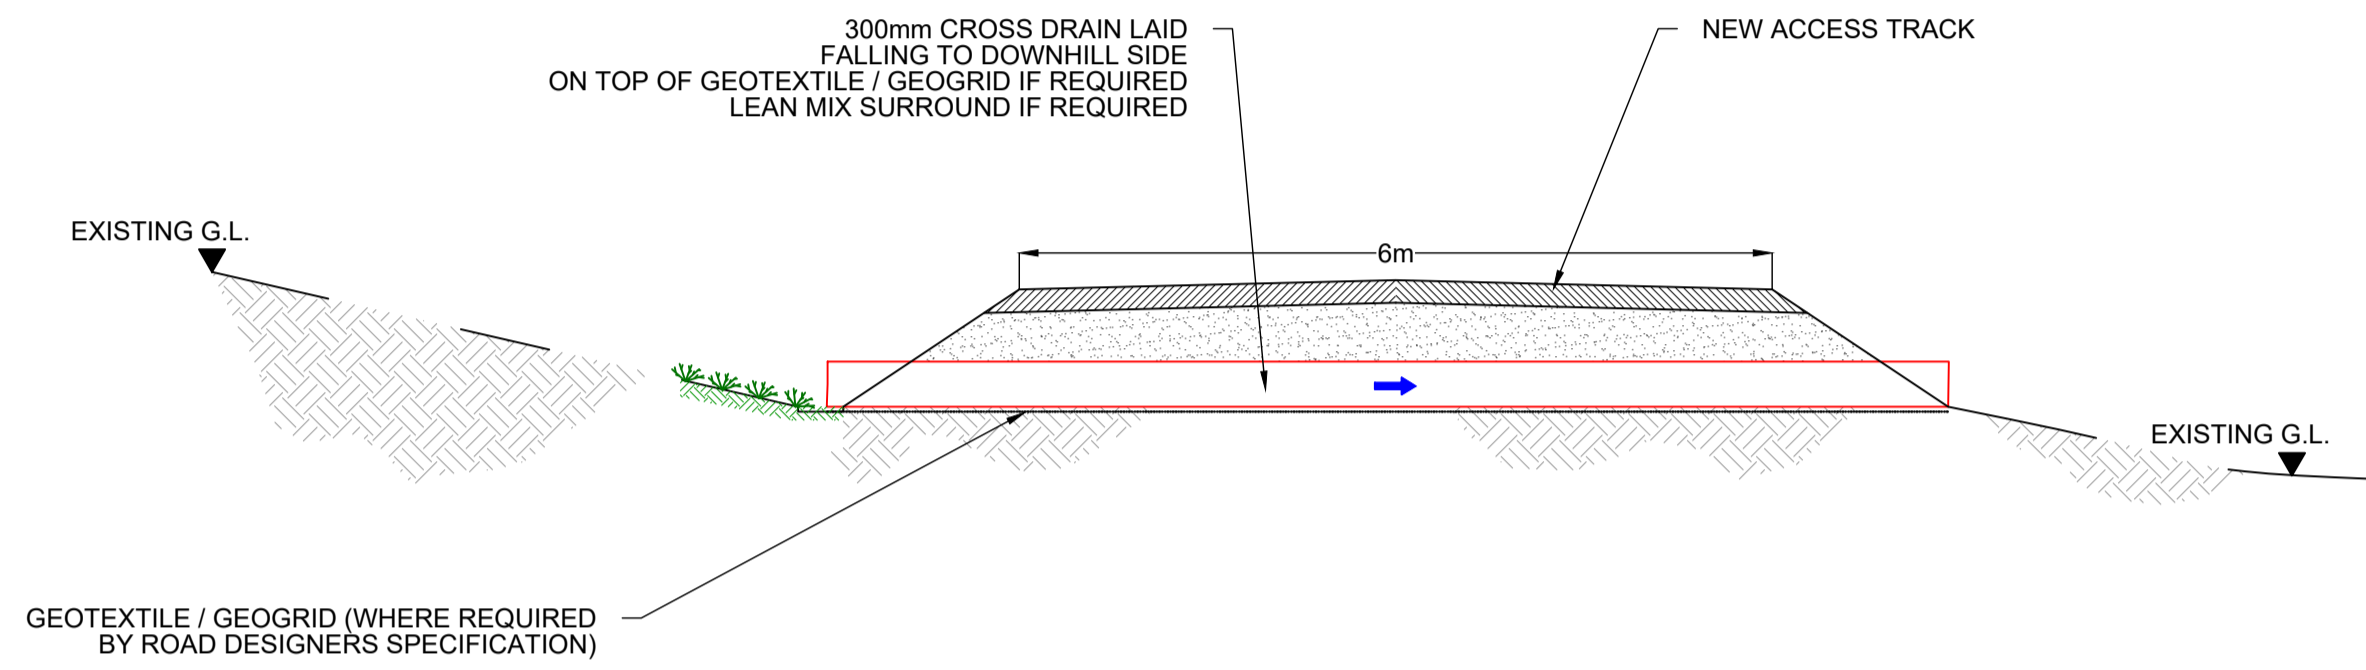


**SECTION C-C**  
SCALE 1:50

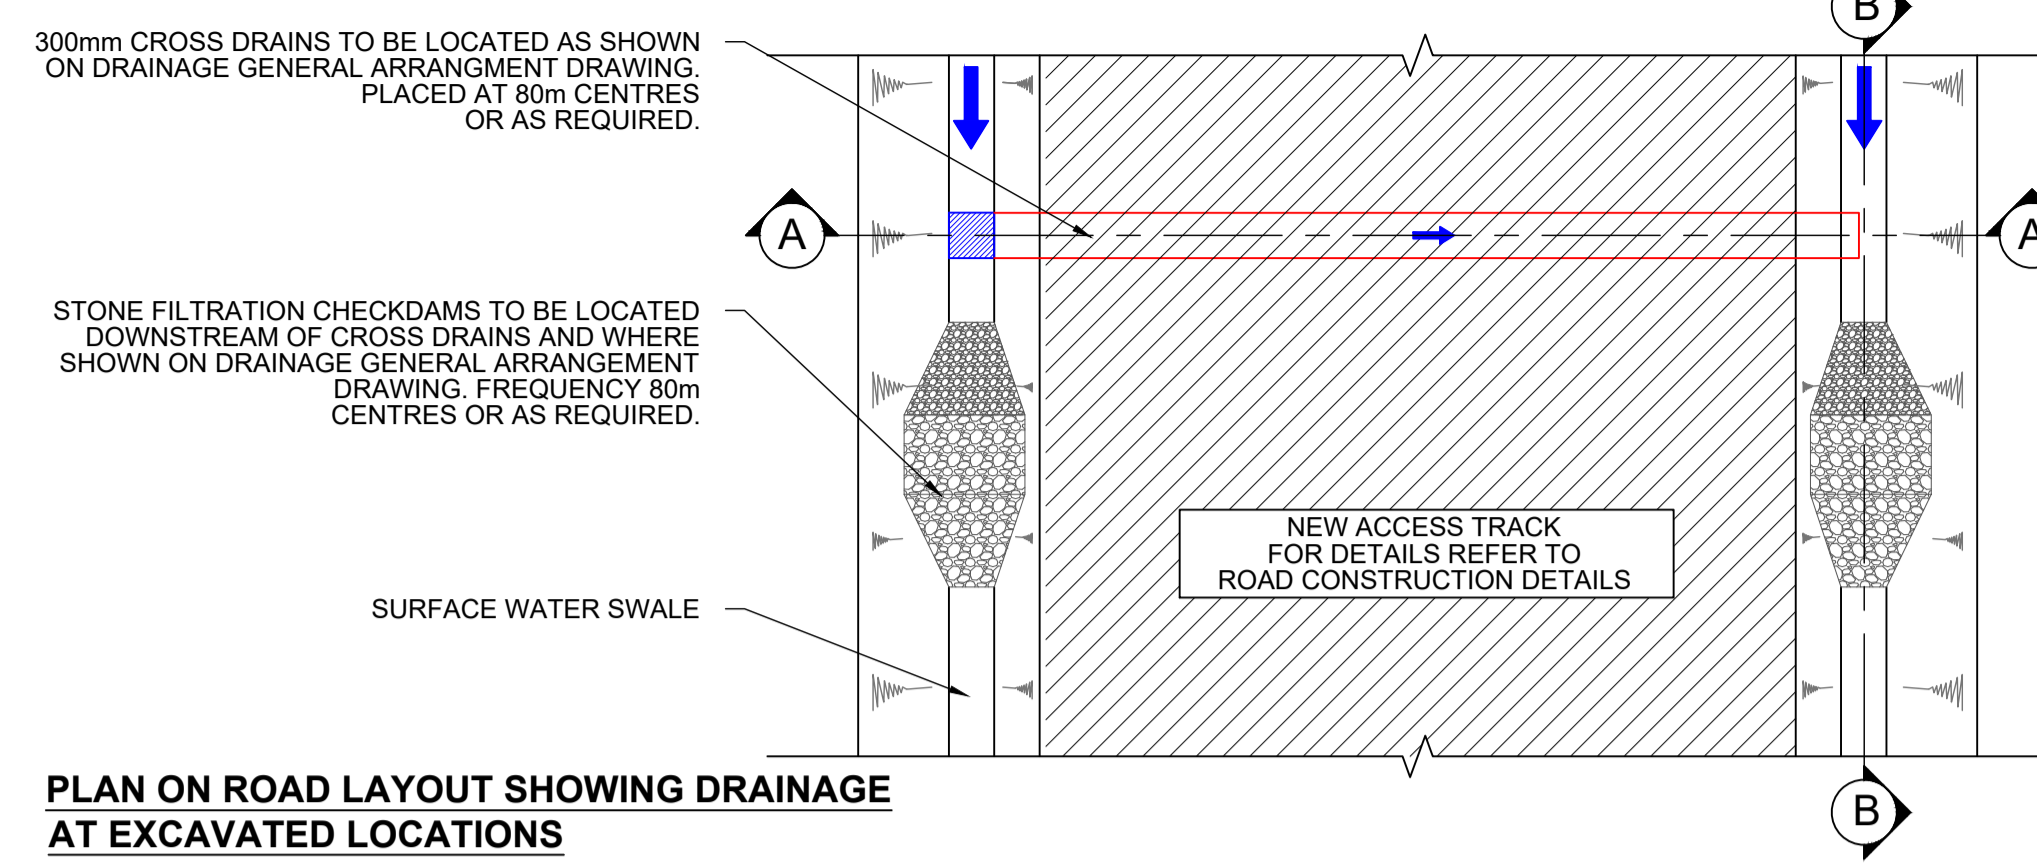


**PLAN ON ROAD LAYOUT SHOWING DRAINAGE AT EXCAVATED LOCATIONS**  
SCALE 1:50

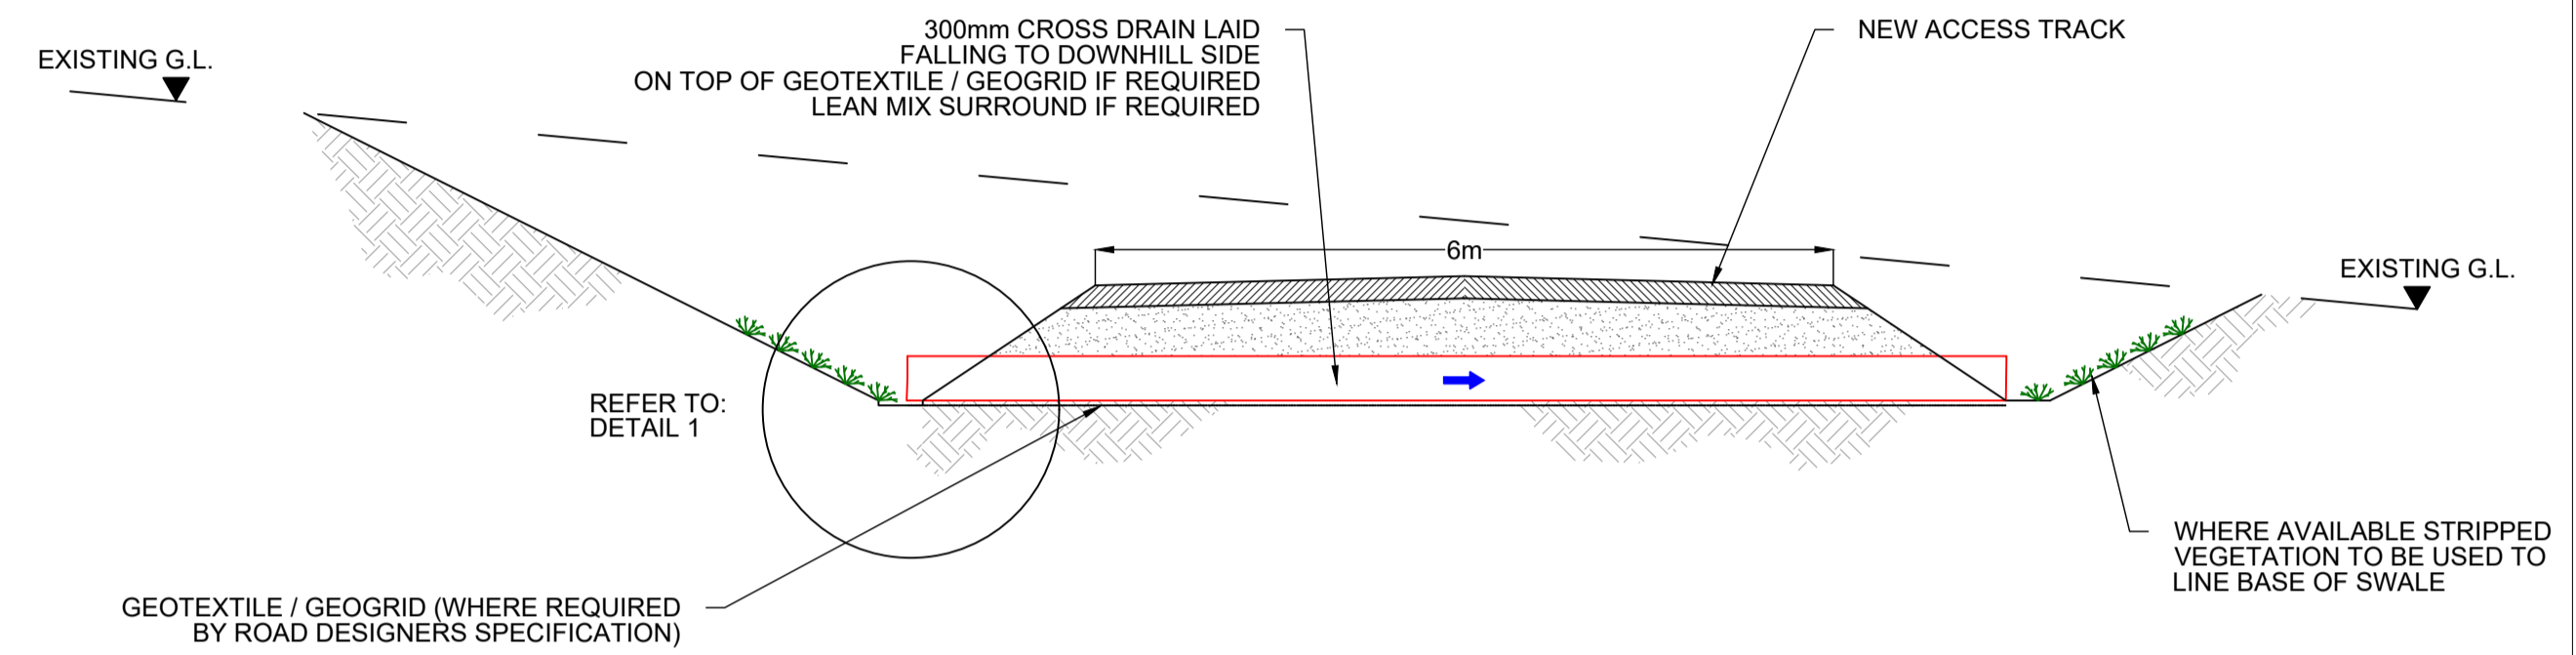

**SECTION A-A**  
SCALE 1:50

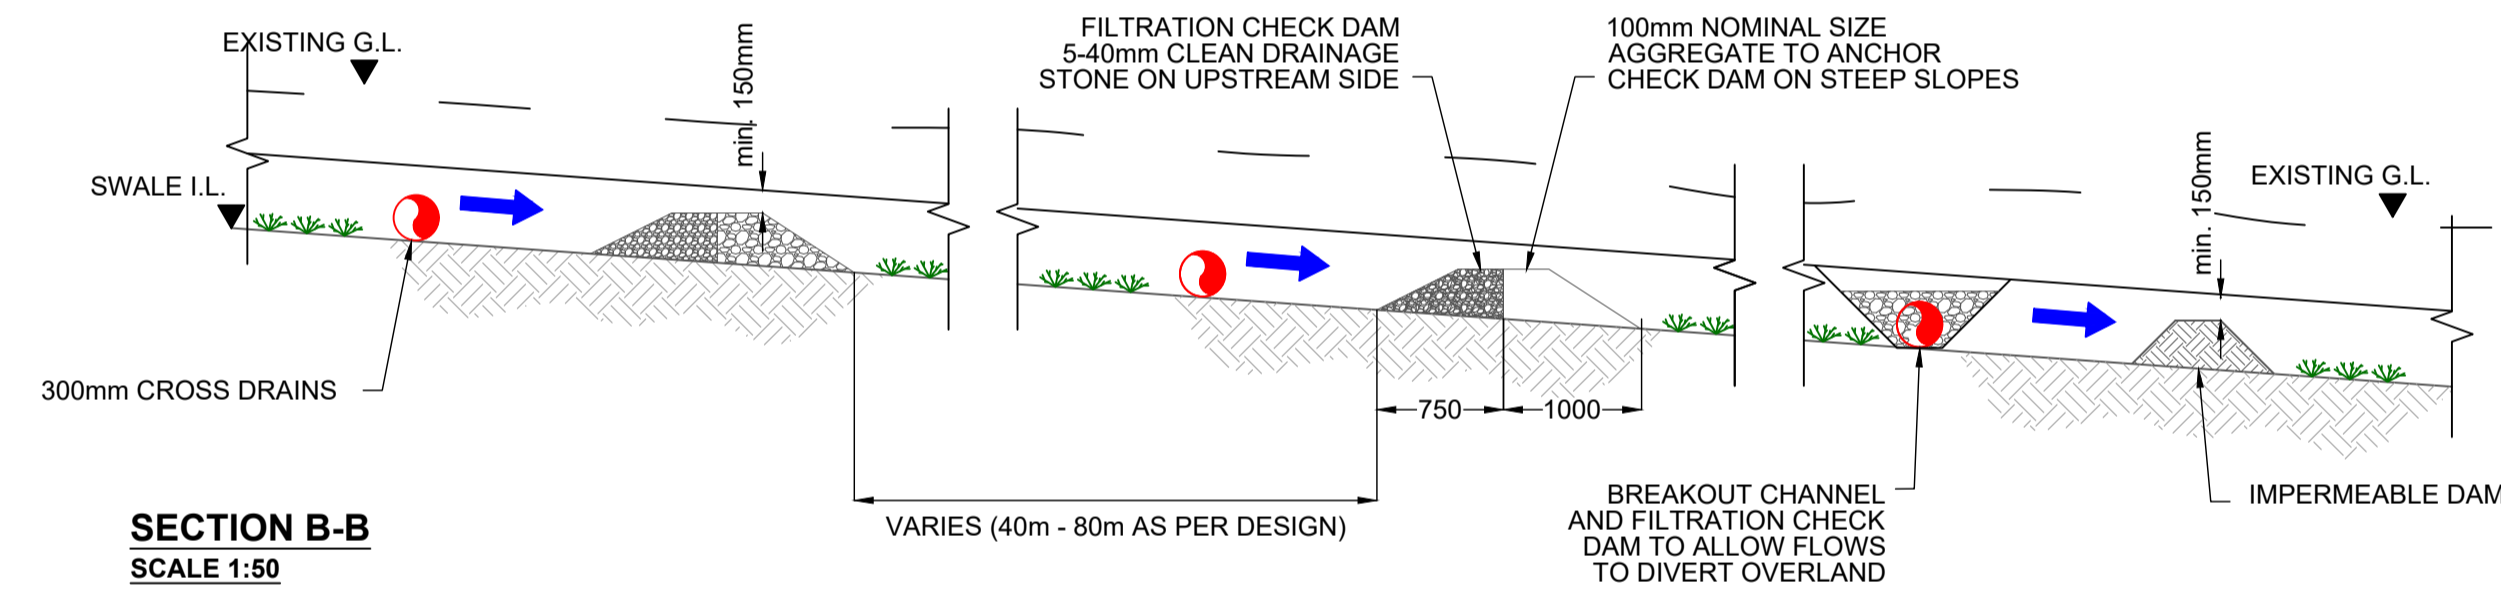


**SECTION B-B**  
SCALE 1:50

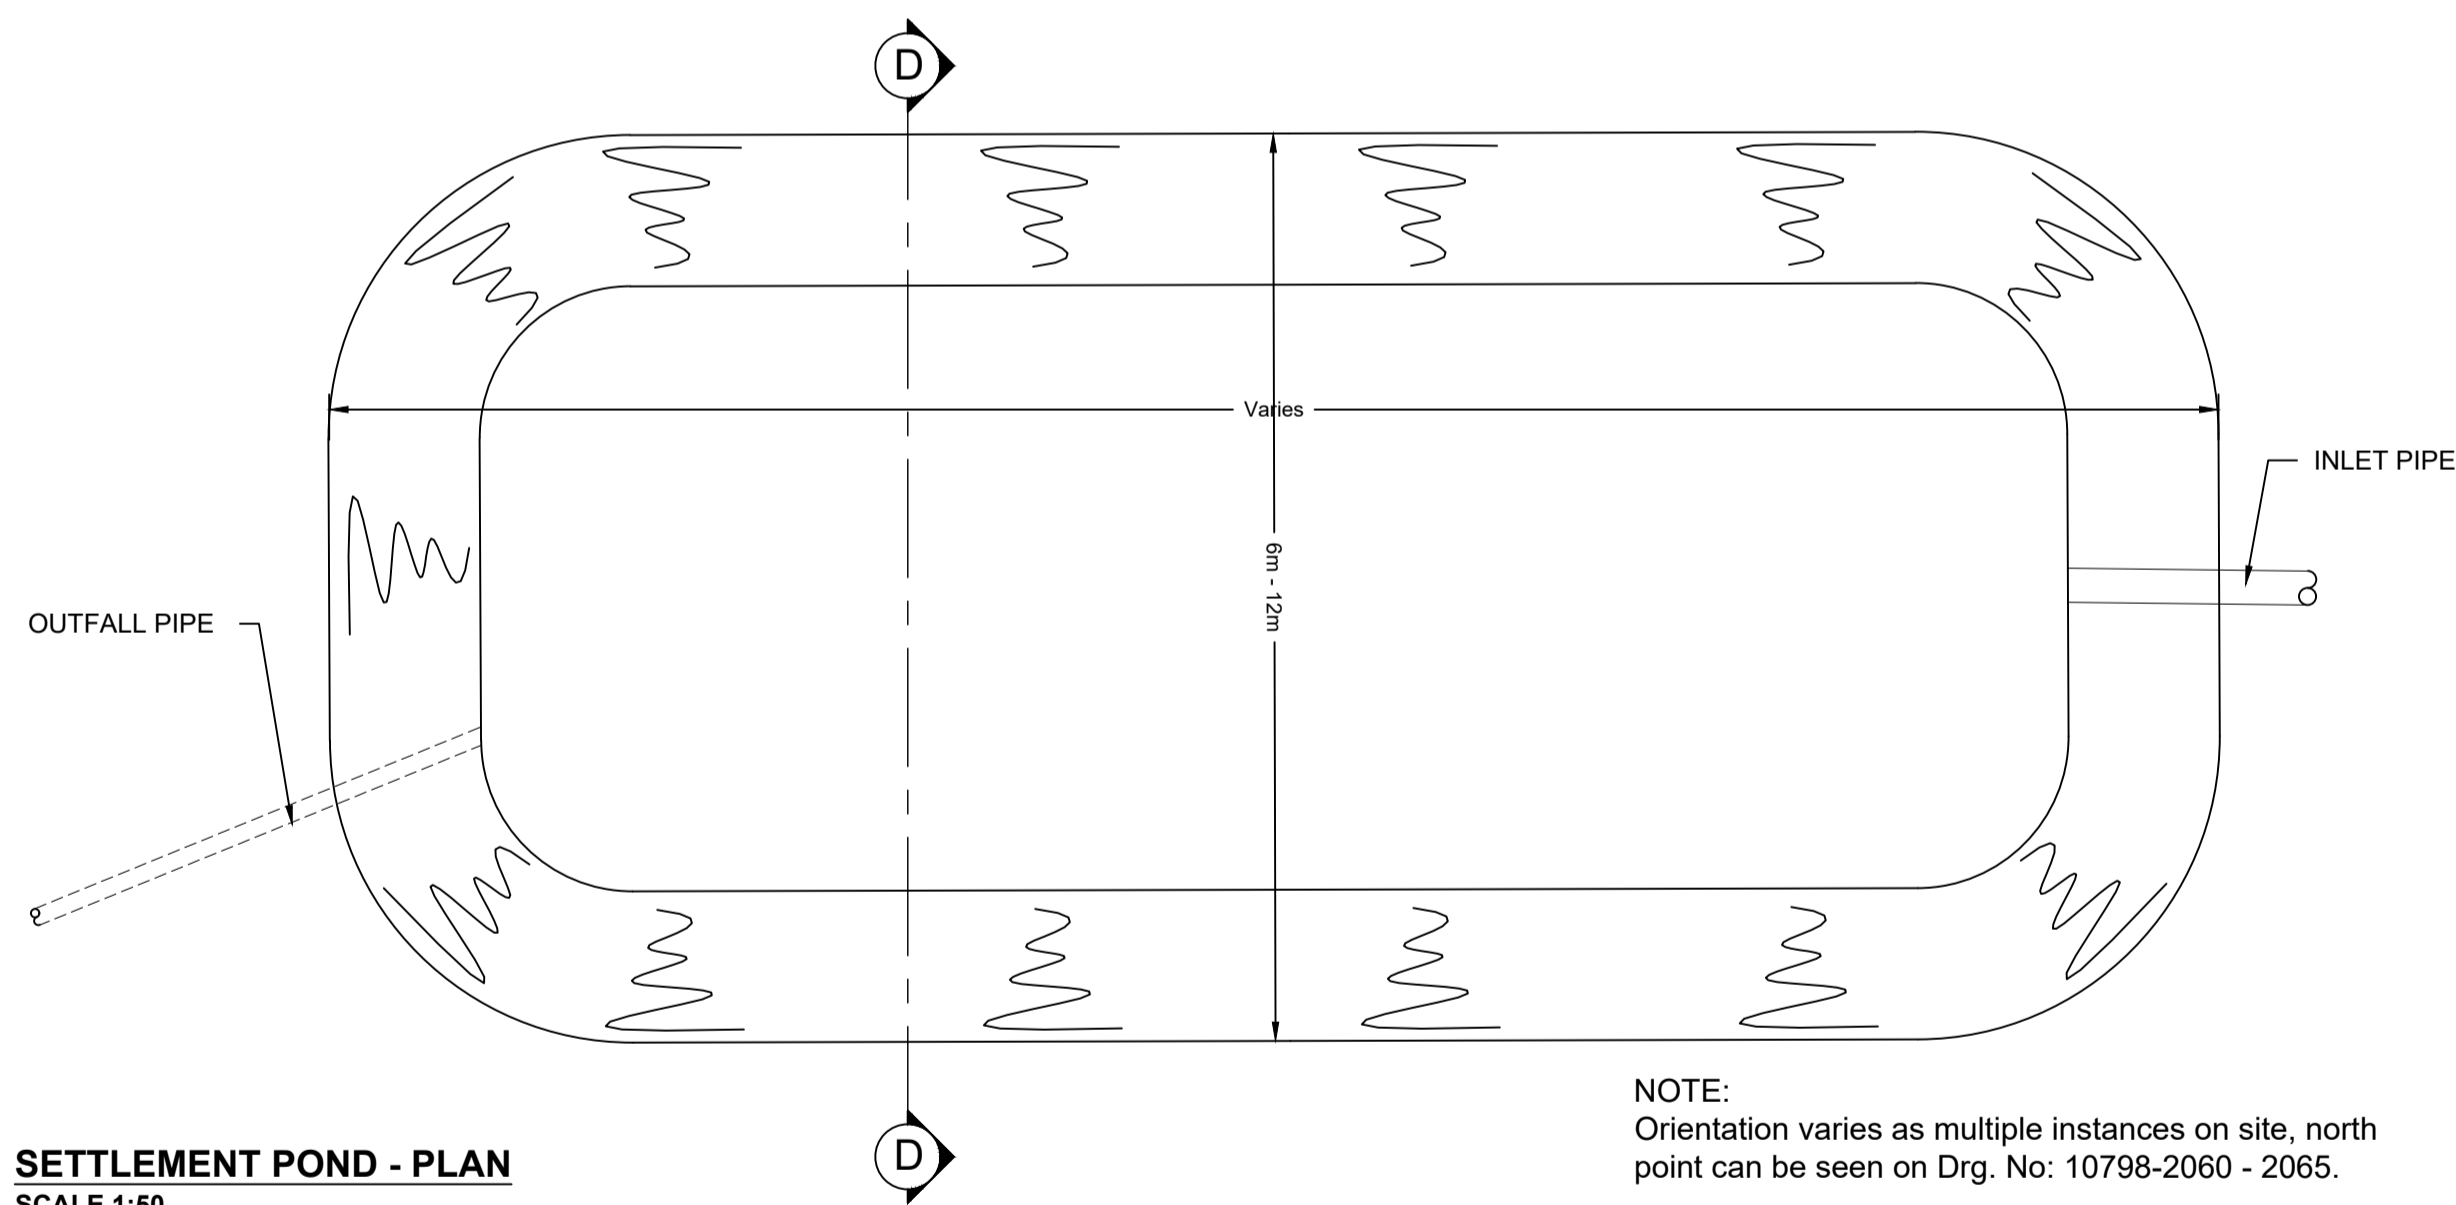


**SETTLEMENT POND - PLAN**  
SCALE 1:50

NOTE:  
Orientation varies as multiple instances on site, north point can be seen on Drg. No: 10798-2060 - 2065.

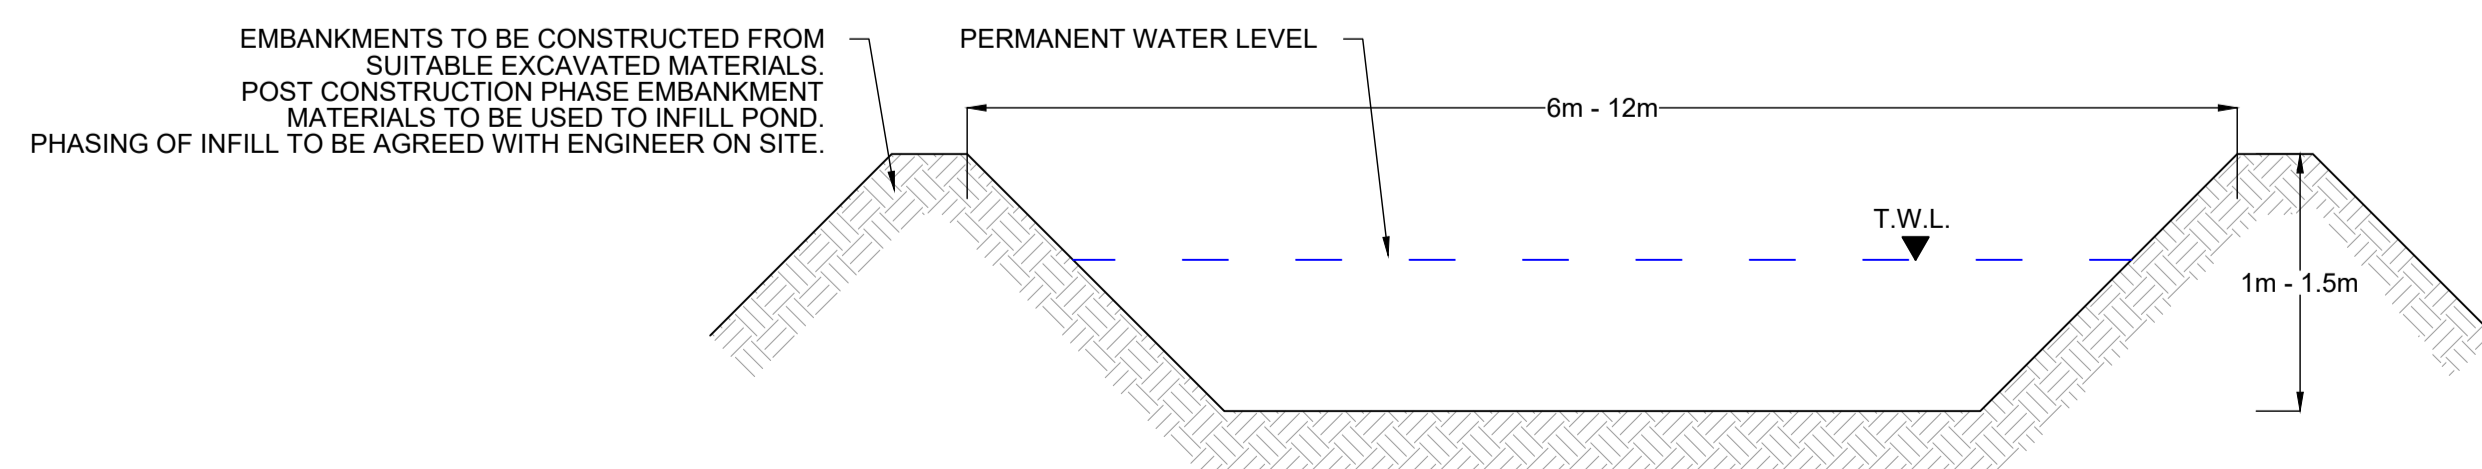

**SECTION D-D**  
SCALE 1:50

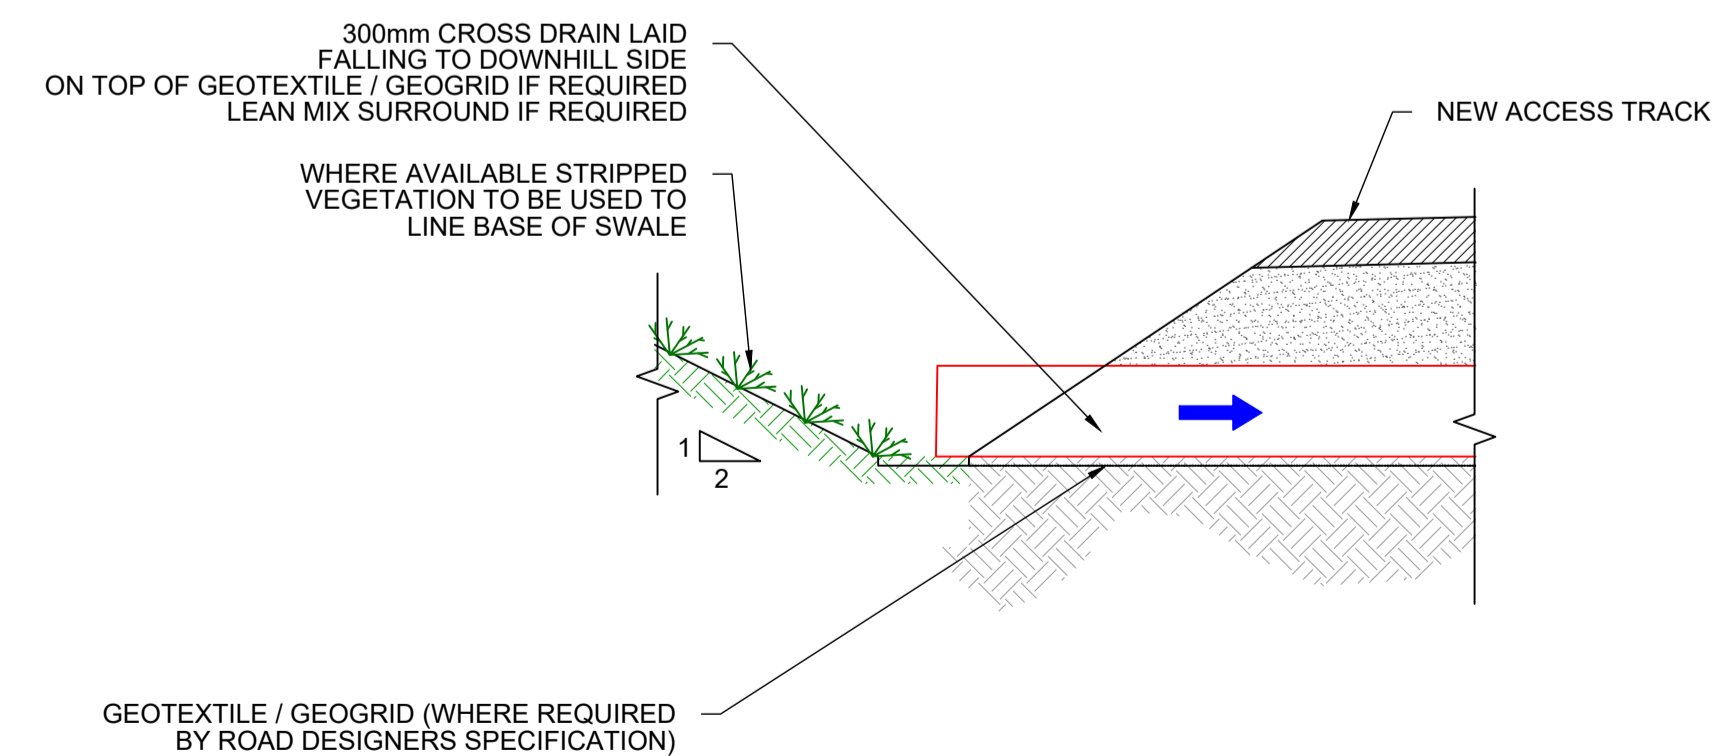

**DETAIL 1**  
SCALE 1:100

NOTE:  
Orientation varies as multiple instances on site, north point can be seen on Drg. No: 10889-2003.

- NOTES:
1. DRAWINGS FOR PLANNING PURPOSES ONLY.
  2. FIGURED DIMENSIONS ONLY TO BE TAKEN FROM THIS DRAWING.
  3. GRID REFERENCES TO IRISH NATIONAL GRID.
  4. ALL LEVELS SHOWN RELATE TO ORDNANCE SURVEY DATUM AT MALIN HEAD

Rev	Date	Description	By	Chkd.
A	22.03.23	PLANNING ISSUE	EB	MN

Cli  
**Bord na Móna**

Project:  
**OWENINNY WIND FARM PHASE 3**

Title:  
**ROAD SWALES & SETTLEMENT POND DETAILS**

Scale @ A1: **As Shown**

Prepared by: **E. Beggs**    Checked: **M. Nolan**    February 23

Project Director: **B. Gallagher**

Drawing Status: **Planning**

**TOBIN**  
CONSULTING ENGINEERS

Block 10-4, Blanchardstown Corporate Park, Dublin 15, Ireland.  
tel: +353-(0)1-8030406  
fax: +353-(0)1-8030409  
e-mail: dublin@tobin.ie  
www.tobin.ie

TOBIN Consulting Engineers will not be liable for any use of this document for any purpose other than that for which it was originally prepared and approved. Enquiries, where specifically and explicitly agreed, in writing, by TOBIN Consulting Engineers, may be reproduced or transmitted in any form and this document shall not be relied upon by any third party for any purpose.

Drawing No.: **10889-2036**    Revision: **A**