

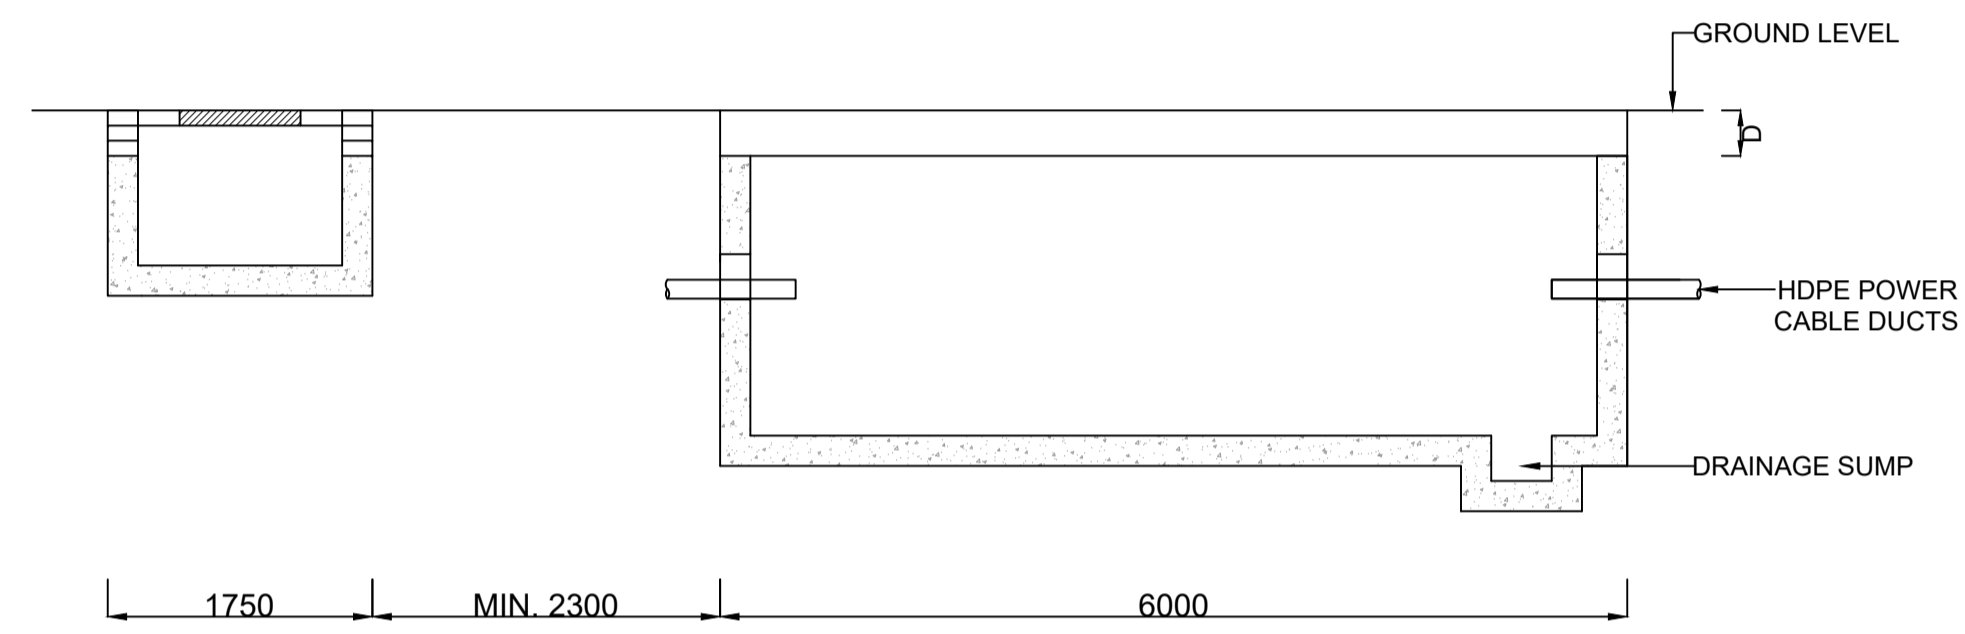


NOTES:


1. ALL DIMENSIONS NOTED ARE IN MM
2. DIMENSION "D" IS TO BE CONFIRMED DURING DETAILED DESIGN PHASE
3. DETAILED DESIGN SHALL BE CARRIED OUT IN LINE WITH SYSTEM OPERATOR AND ASSET OWNER SPECIFICATIONS
4. ALL MATERIALS AND WORKMANSHIP SHALL BE IN ACCORDANCE WITH NRA SPECIFICATION FOR ROADWORKS
5. LINK BOX CHAMBERS ARE TO BE POSITIONED OFF OR AT THE ROAD EDGE
6. EXACT LOCATIONS OF C2 COMMUNICATIONS CHAMBER AND LINK BOX TO BE CONFIRMED ON SITE

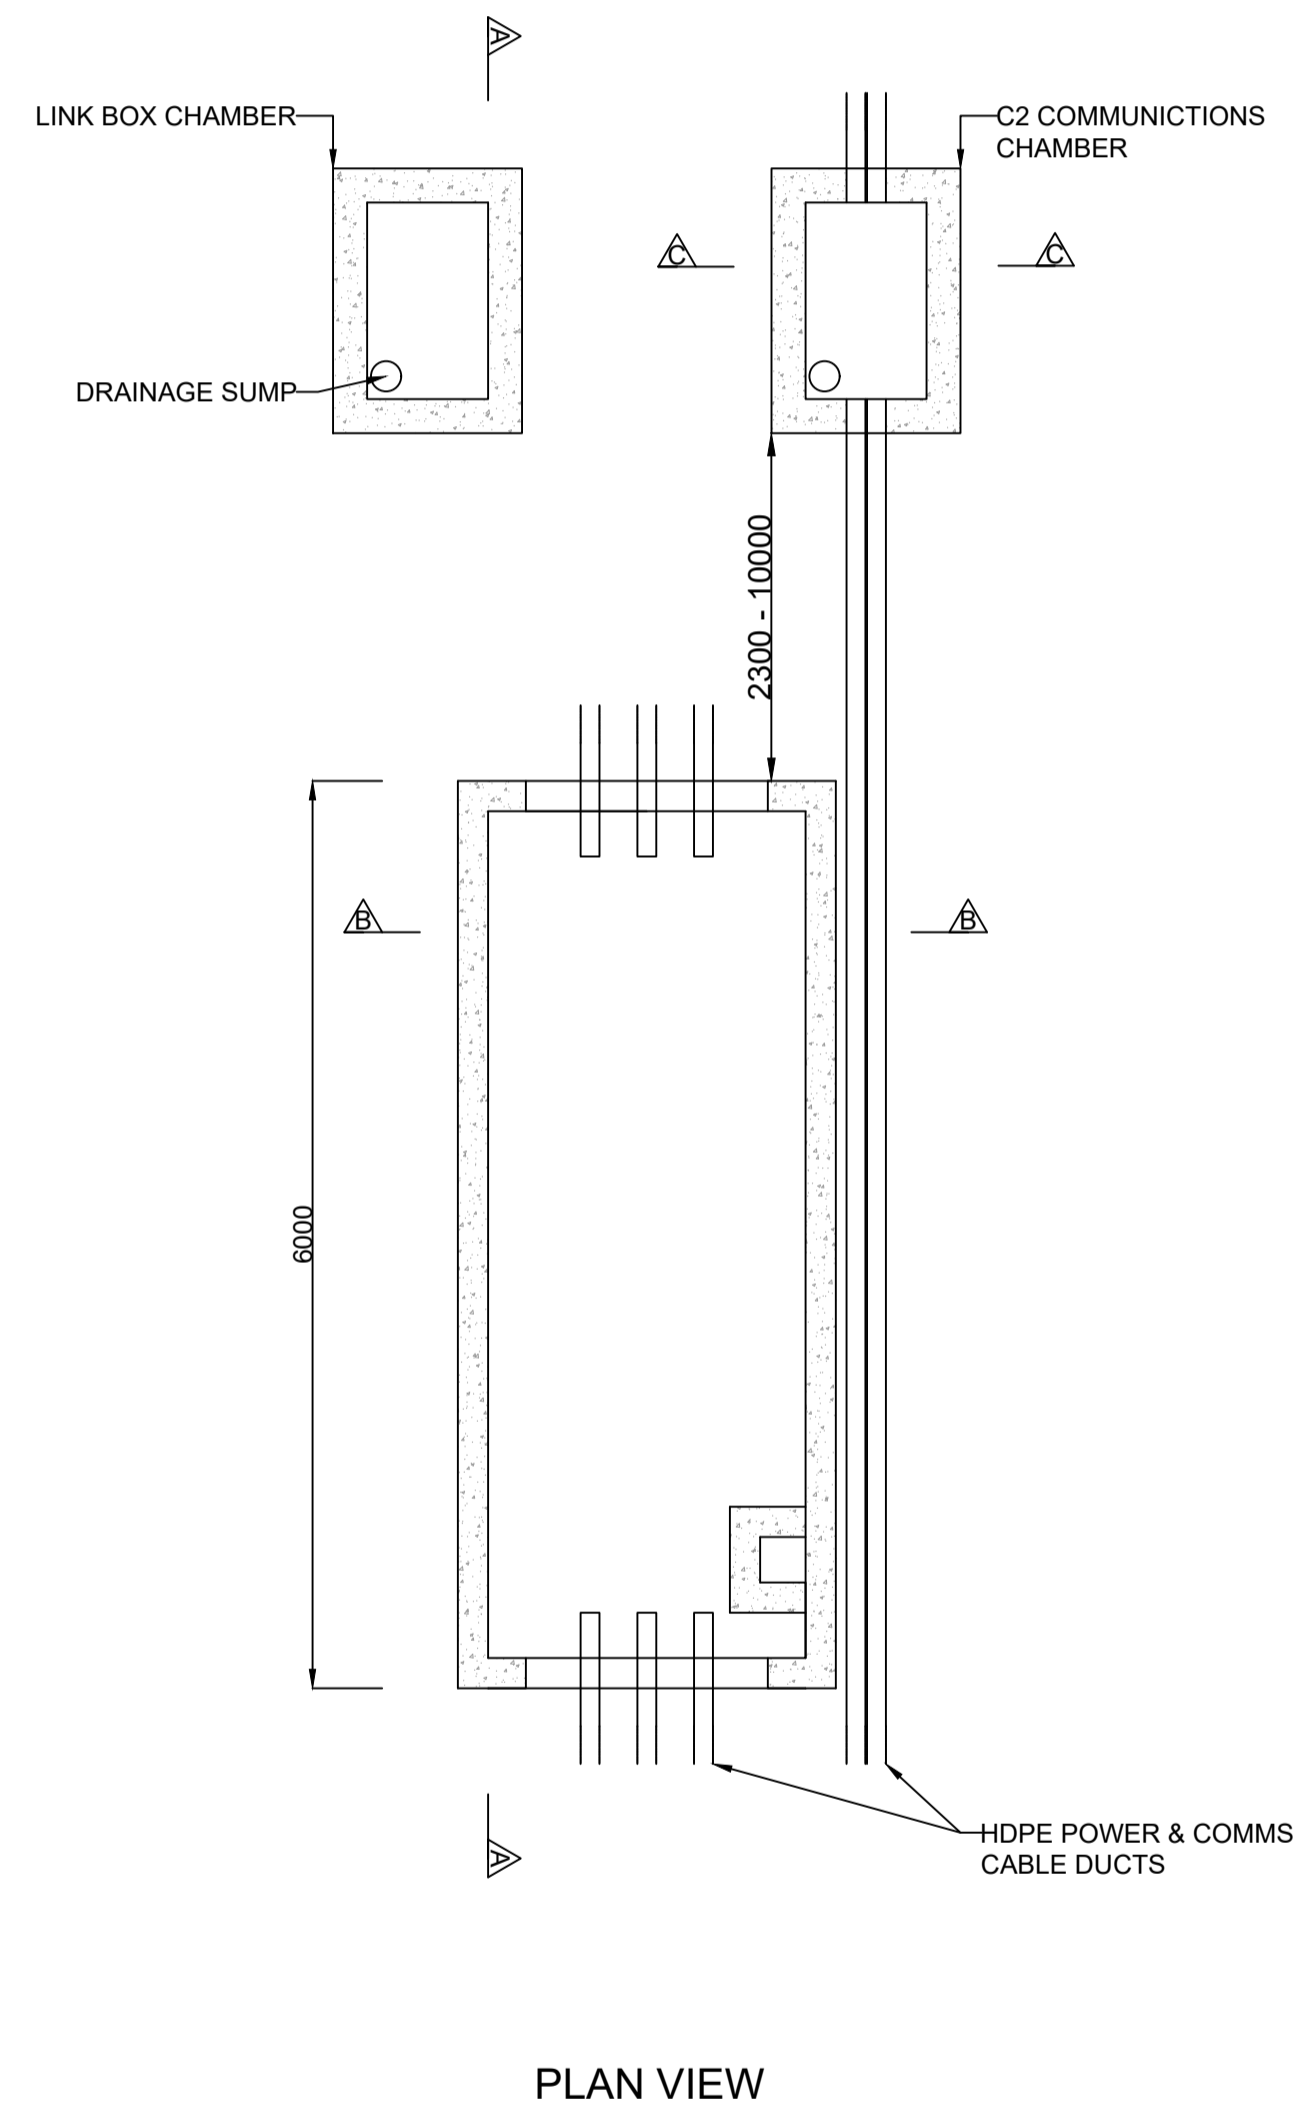

SECTION VIEW A - A

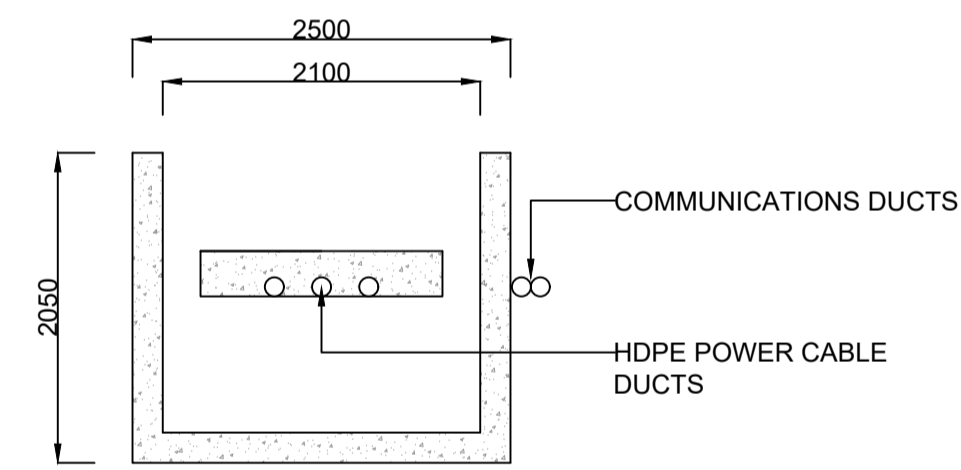

SECTION VIEW B - B

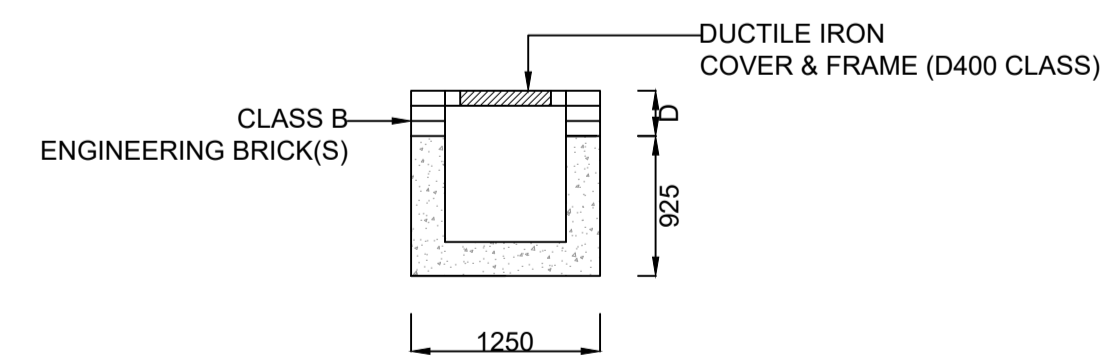

SECTION VIEW C - C

Rev	Date	Description	By	Chkd.
A	22.03.23	PLANNING ISSUE	EB	MN

Client: **Bord na Móna**

Project: **OWENINNY WIND FARM PHASE 3**

Title: **CABLE JOINT BAY DETAILS**

Scale @ A1: **1:50**

Prepared by: **E. Beggs** Checked: **M. Nolan** Date: **February 23**

Project Director: **B. Gallagher**

Drawing Status: **Planning**

TOBIN
CONSULTING ENGINEERS

Block 10-4, Blanchardstown Corporate Park,
Dublin 15, Ireland.
tel: +353-(0)1-8030406
fax: +353-(0)1-8030409
e-mail: dublin@tobin.ie
www.tobin.ie

Drawing No.: **10889-2059** Revision: **A**

NOTE:
Orientation varies as multiple instances on site,
north point can be seen on Drg. No: 10889-2003.

TOBIN Consulting Engineers will not be liable for any use of this document for any purpose other than that for which it was originally prepared and intended. Except where specifically stated, no liability is accepted by TOBIN Consulting Engineers. Its copyright notice, the part of this document may be reproduced or transmitted in any form and this document shall not be relied upon by any third party for any purpose.