


Oweninny Wind Farm Phase 3

Environmental Impact Assessment Report

Appendix 2.1 Detailed Site Layout Drawings

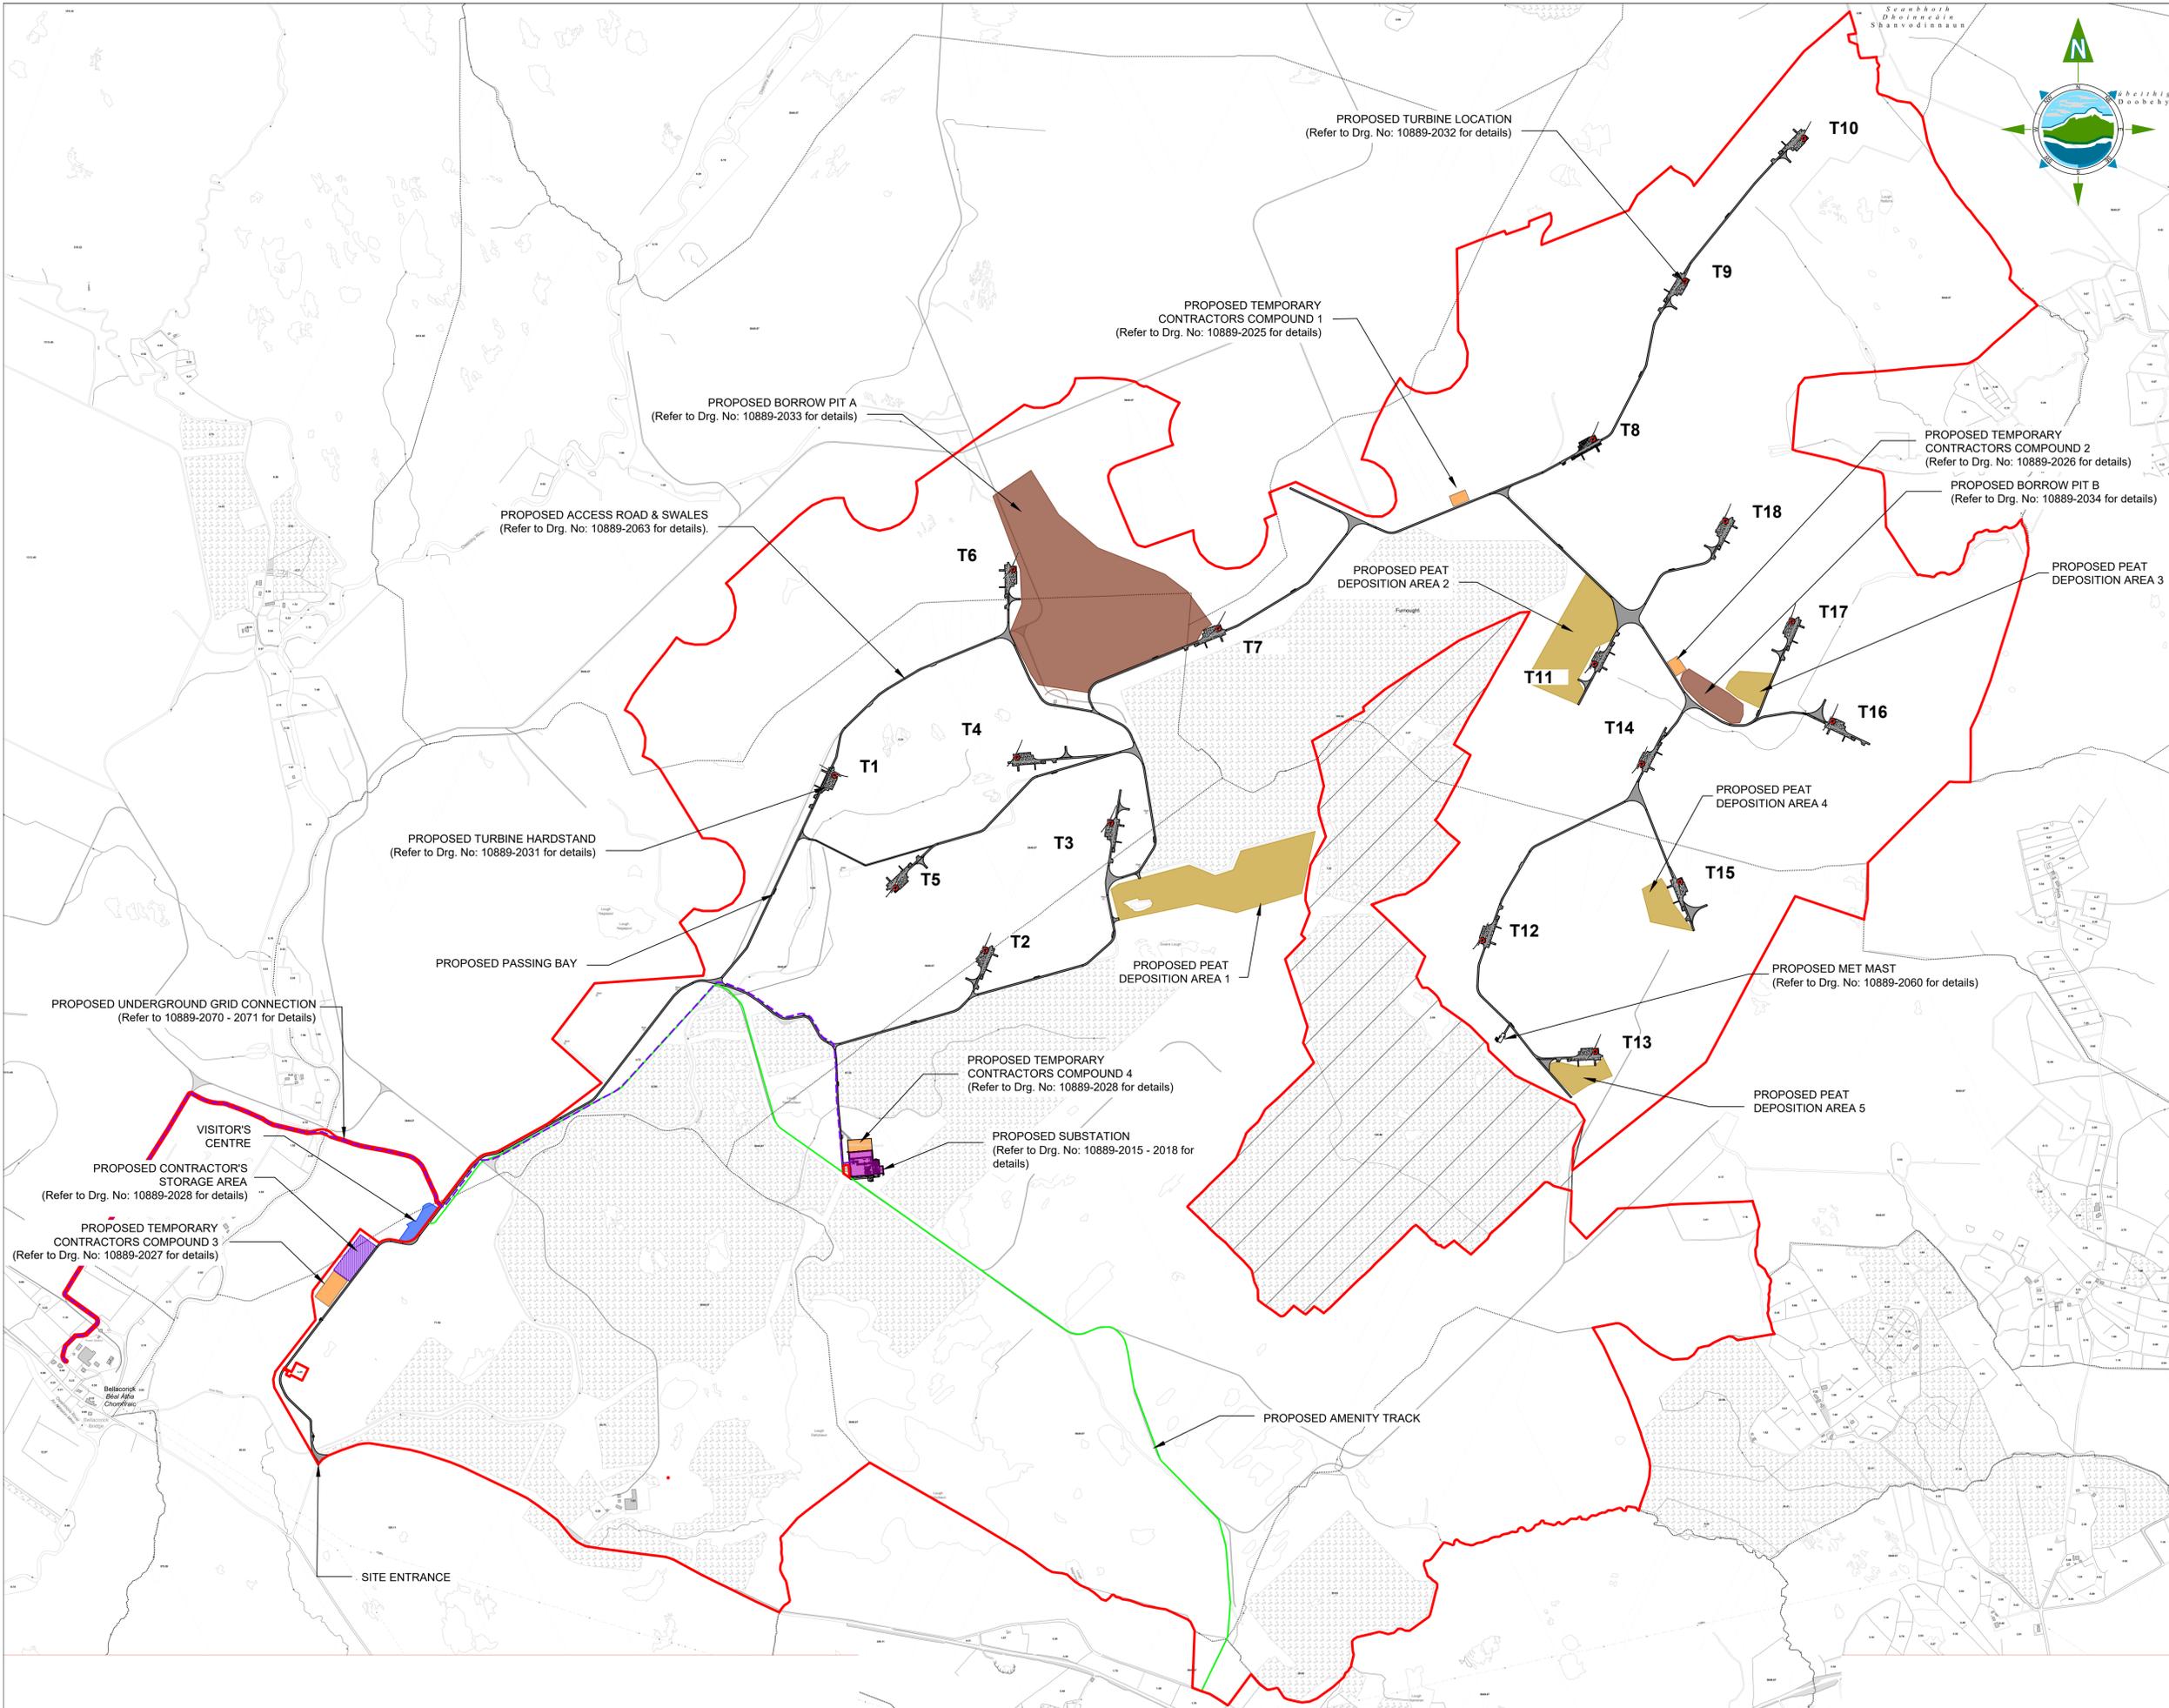

GENERAL LEGEND

APPLICATION BOUNDARY	PROPOSED ACCESS TRACK
PROPOSED TURBINE HARDSTAND	PROPOSED TURBINE LOCATION
PROPOSED AMENITY TRACK	PROPOSED GRID CONNECTION ROUTE
PROPOSED BORROW PIT	CONTRACTOR'S COMPOUND
PROPOSED SUBSTATION	VISITORS CENTRE
PROPOSED PEAT DEPOSITION AREA	PROPOSED STORAGE AREA
THIRD PARTY COROVODERRY LANDS	PROPOSED MET MAST

- NOTES:**
1. DRAWINGS FOR PLANNING PURPOSES ONLY.
 2. FIGURED DIMENSIONS ONLY TO BE TAKEN FROM THIS DRAWING.
 3. GRID REFERENCES TO IRISH NATIONAL GRID.
 4. ALL LEVELS SHOWN RELATE TO ORDNANCE SURVEY DATUM AT MALIN HEAD

Co. Mayo
 OSI 1:5,000 Sheet No's: 1175, 1176, 1177, 1241, 1242, 1243, 1310, 1311, 1312 & 1380.
 Ordnance Survey Ireland Licence number CYAL50311153.
 © Ordnance Survey Ireland/Government of Ireland



Rev	Date	Description	By	Chkd.
A	22.03.23	PLANNING ISSUE	EB	MN

Client:
Bord na Móna

Project:
OWENINNY WIND FARM PHASE 3


Title:
SITE MASTER PLAN

Scale @ A1: **1:12,500**
 Prepared by: **E. Beggs** Checked: **M. Nolan** Date: **February 23**
 Project Director: **B. Gallagher**
 Drawing Status: **Planning**

TOBIN
 CONSULTING ENGINEERS
 Block 10-4, Blanchardstown Corporate Park,
 Dublin 15, Ireland.
 tel: +353-(0)1-8030406
 fax: +353-(0)1-8030409
 e-mail: dublin@tobin.ie
 www.tobin.ie

TOBIN Consulting Engineers will not be liable for any use of this document for any purpose other than that for which it was originally prepared and intended. Except where specifically and explicitly agreed in writing by TOBIN Consulting Engineers, no part of this document may be reproduced or transmitted in any form and this document shall not be relied upon by any third party for any purpose.

Drawing No.: **10889-2003** Revision: **A**

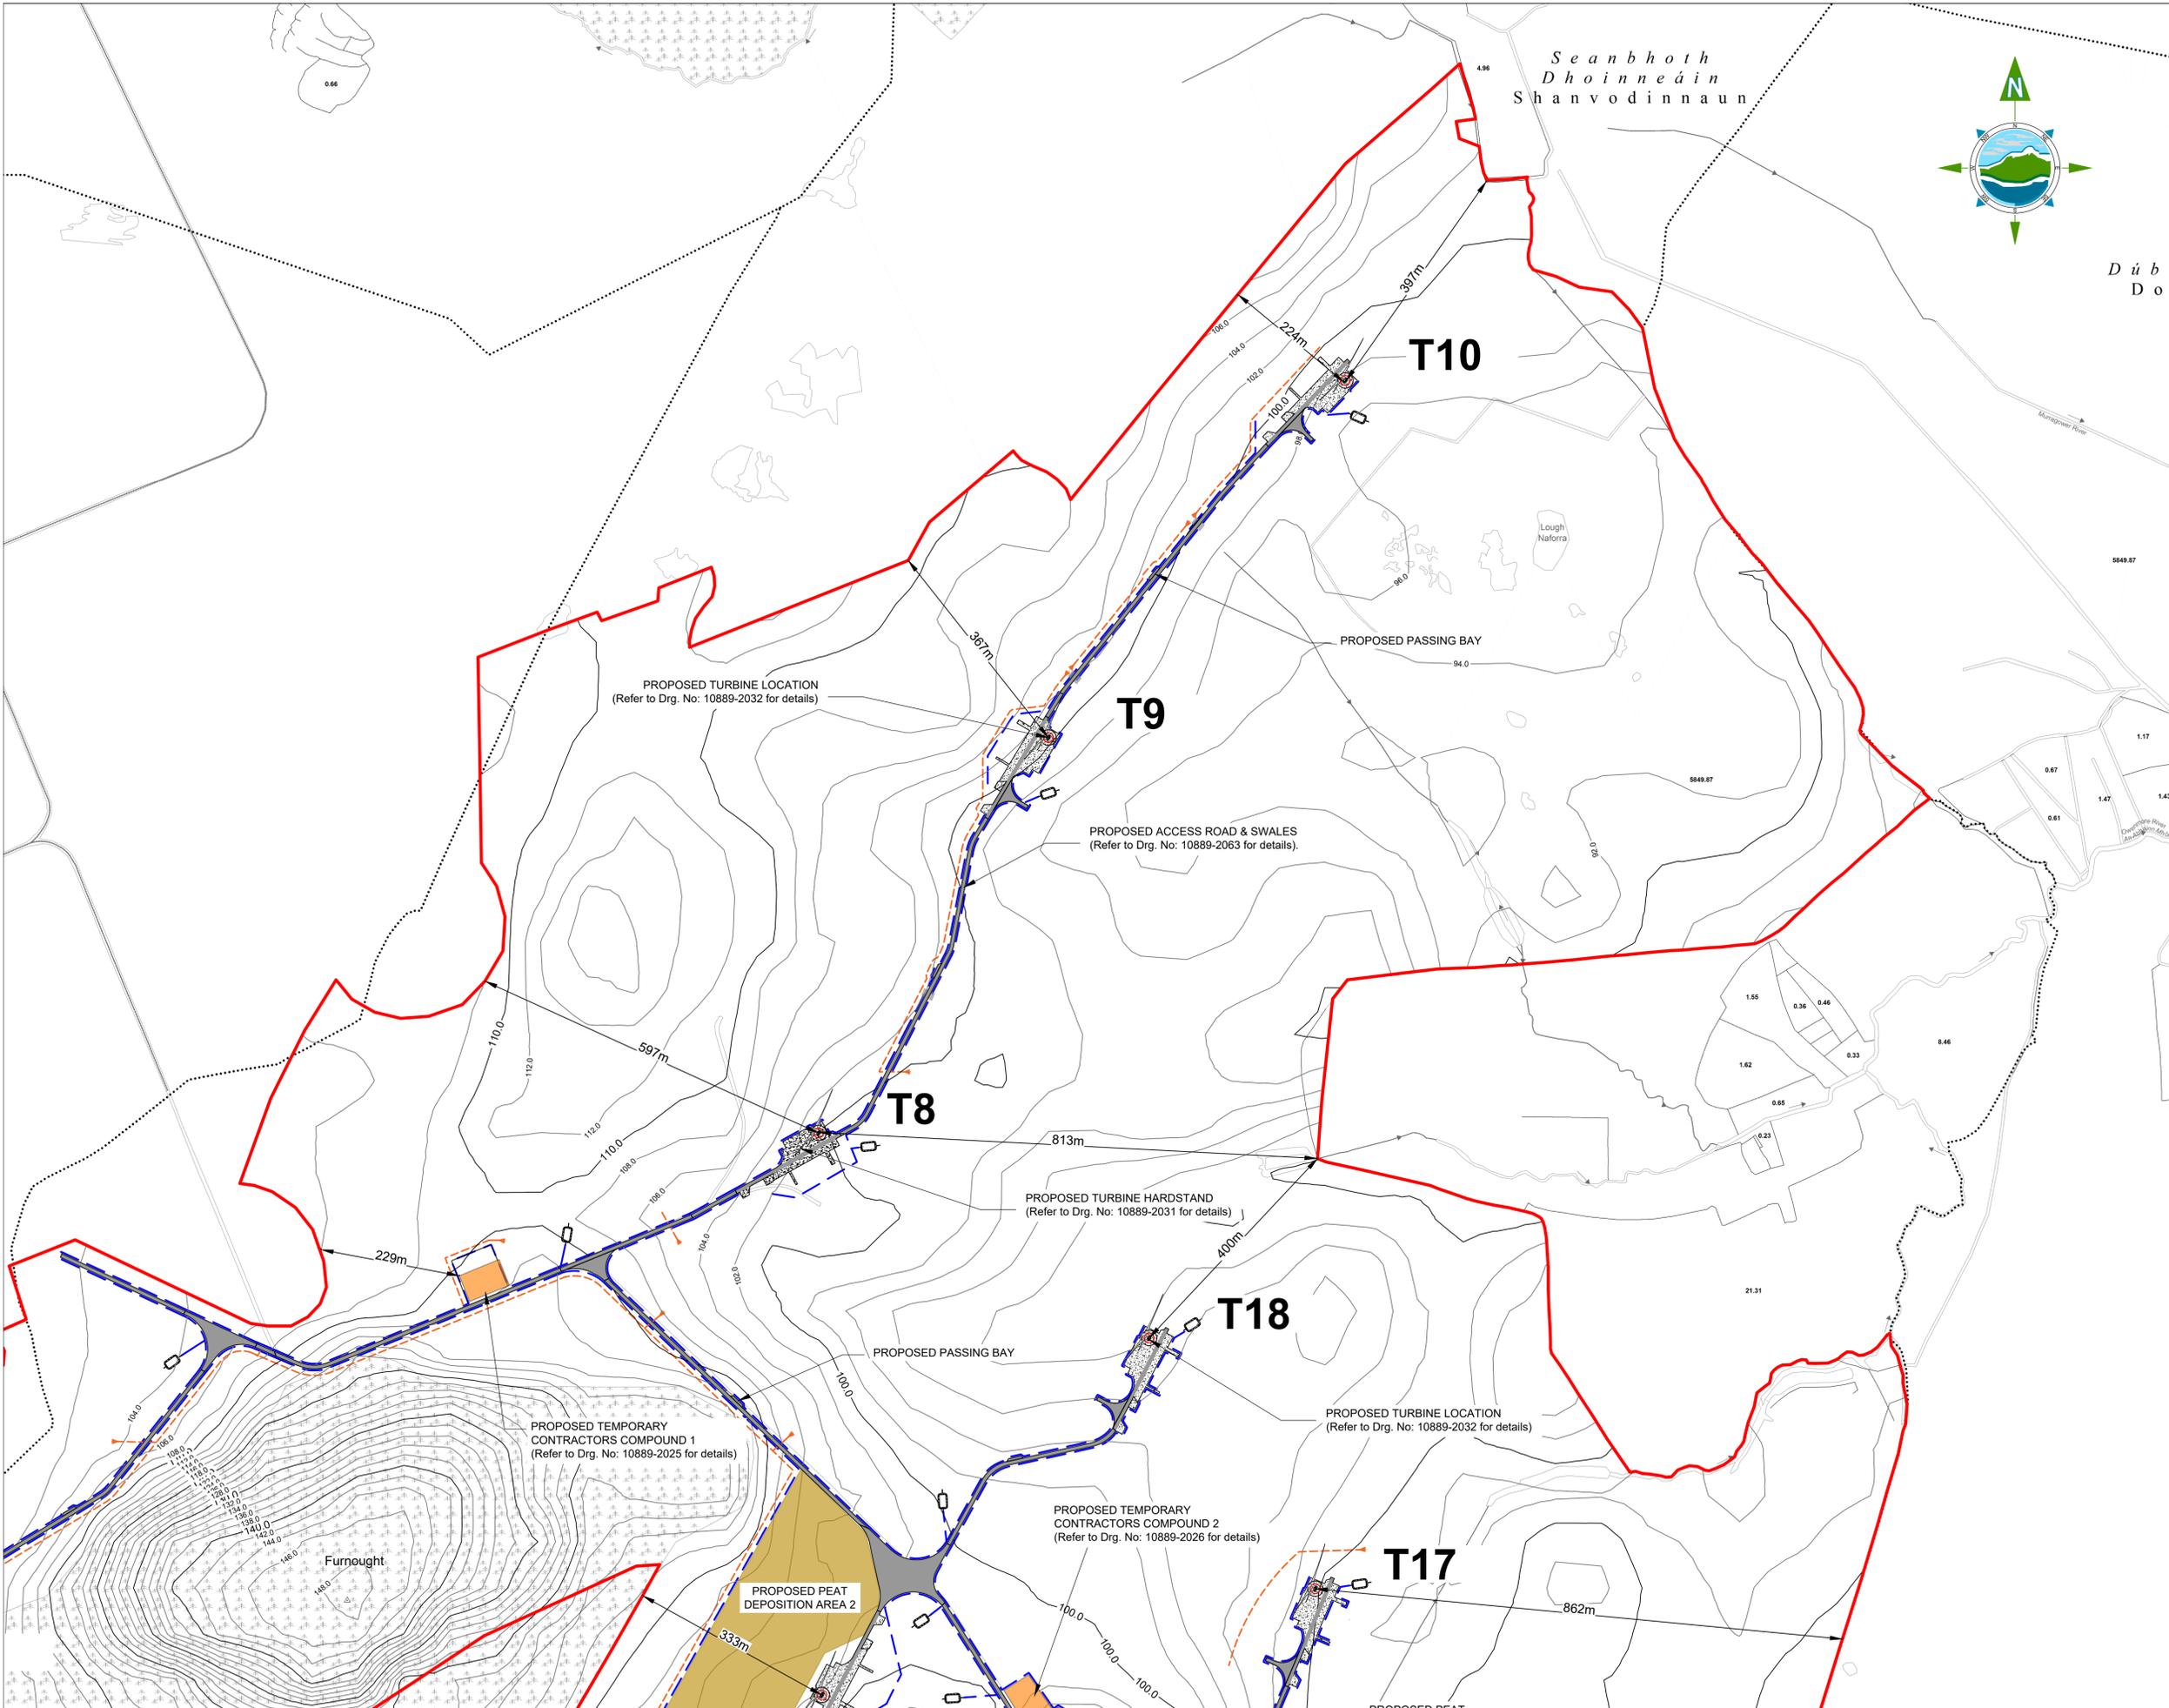


Seanbhoth
Dhoinneáin
Shanvodinnaun



Dúbharrach
Dó


GENERAL LEGEND

APPLICATION BOUNDARY	PROPOSED ACCESS TRACK
PROPOSED TURBINE HARDSTAND	PROPOSED TURBINE LOCATION
PROPOSED AMENITY TRACK	PROPOSED GRID CONNECTION ROUTE
PROPOSED BORROW PIT	CONTRACTOR'S COMPOUND
PROPOSED SUBSTATION	VISITORS CENTRE
PROPOSED PEAT DEPOSITION AREA	PROPOSED STORAGE AREA
THIRD PARTY CORVOODERRY LANDS	PROPOSED MET MAST
SURFACE WATER DRAIN	INTERCEPTOR DRAIN
CONTOUR LINES (2M)	

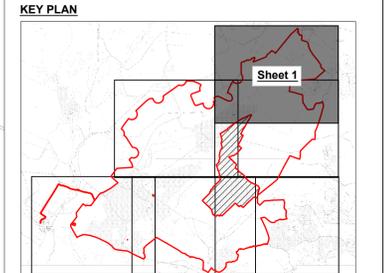

- NOTES:**
- DRAWINGS FOR PLANNING PURPOSES ONLY.
 - FIGURED DIMENSIONS ONLY TO BE TAKEN FROM THIS DRAWING.
 - GRID REFERENCES TO IRISH NATIONAL GRID.
 - ALL LEVELS SHOWN RELATE TO ORDNANCE SURVEY DATUM AT MALIN HEAD

Co. Mayo
OSI 1:5,000 Sheet No's: 1175, 1176, 1177, 1241, 1242, 1243, 1310, 1311, 1312 & 1380.
Ordnance Survey Ireland Licence number CYAL5031153.
© Ordnance Survey Ireland/Government of Ireland

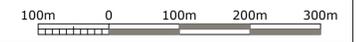

Rev	Date	Description	By	Chkd.
A	22.03.23	PLANNING ISSUE	EB	MN

Client: **Bord na Móna**


Project: **OWENINNY WIND FARM PHASE 3**

Title: **SITE LAYOUT PLAN - Sheet 1 of 6 -**

Scale @ A1: **1:5,000** Scale as agreed with ASP 23/02/23.
Prepared by: **E. Beggs** Checked: **M. Nolan** Date: **February 23**
Project Director: **B. Gallagher**
Drawing Status: **Planning**


TOBIN CONSULTING ENGINEERS
Block 10-4, Blanchardstown Corporate Park, Dublin 15, Ireland.
tel: +353-(0)1-8030406
fax: +353-(0)1-8030409
e-mail: dublin@tobin.ie
www.tobin.ie

TOBIN Consulting Engineers will not be liable for any use of this document for any purpose other than that for which it was originally prepared and accepted. Except where specifically and explicitly agreed in writing by TOBIN Consulting Engineers, its consultants and subcontractors, no liability shall be accepted or assumed by any firm and this document shall not be relied upon by any third party for any purpose.
Drawing No.: **10889-2004** Revision: **A**

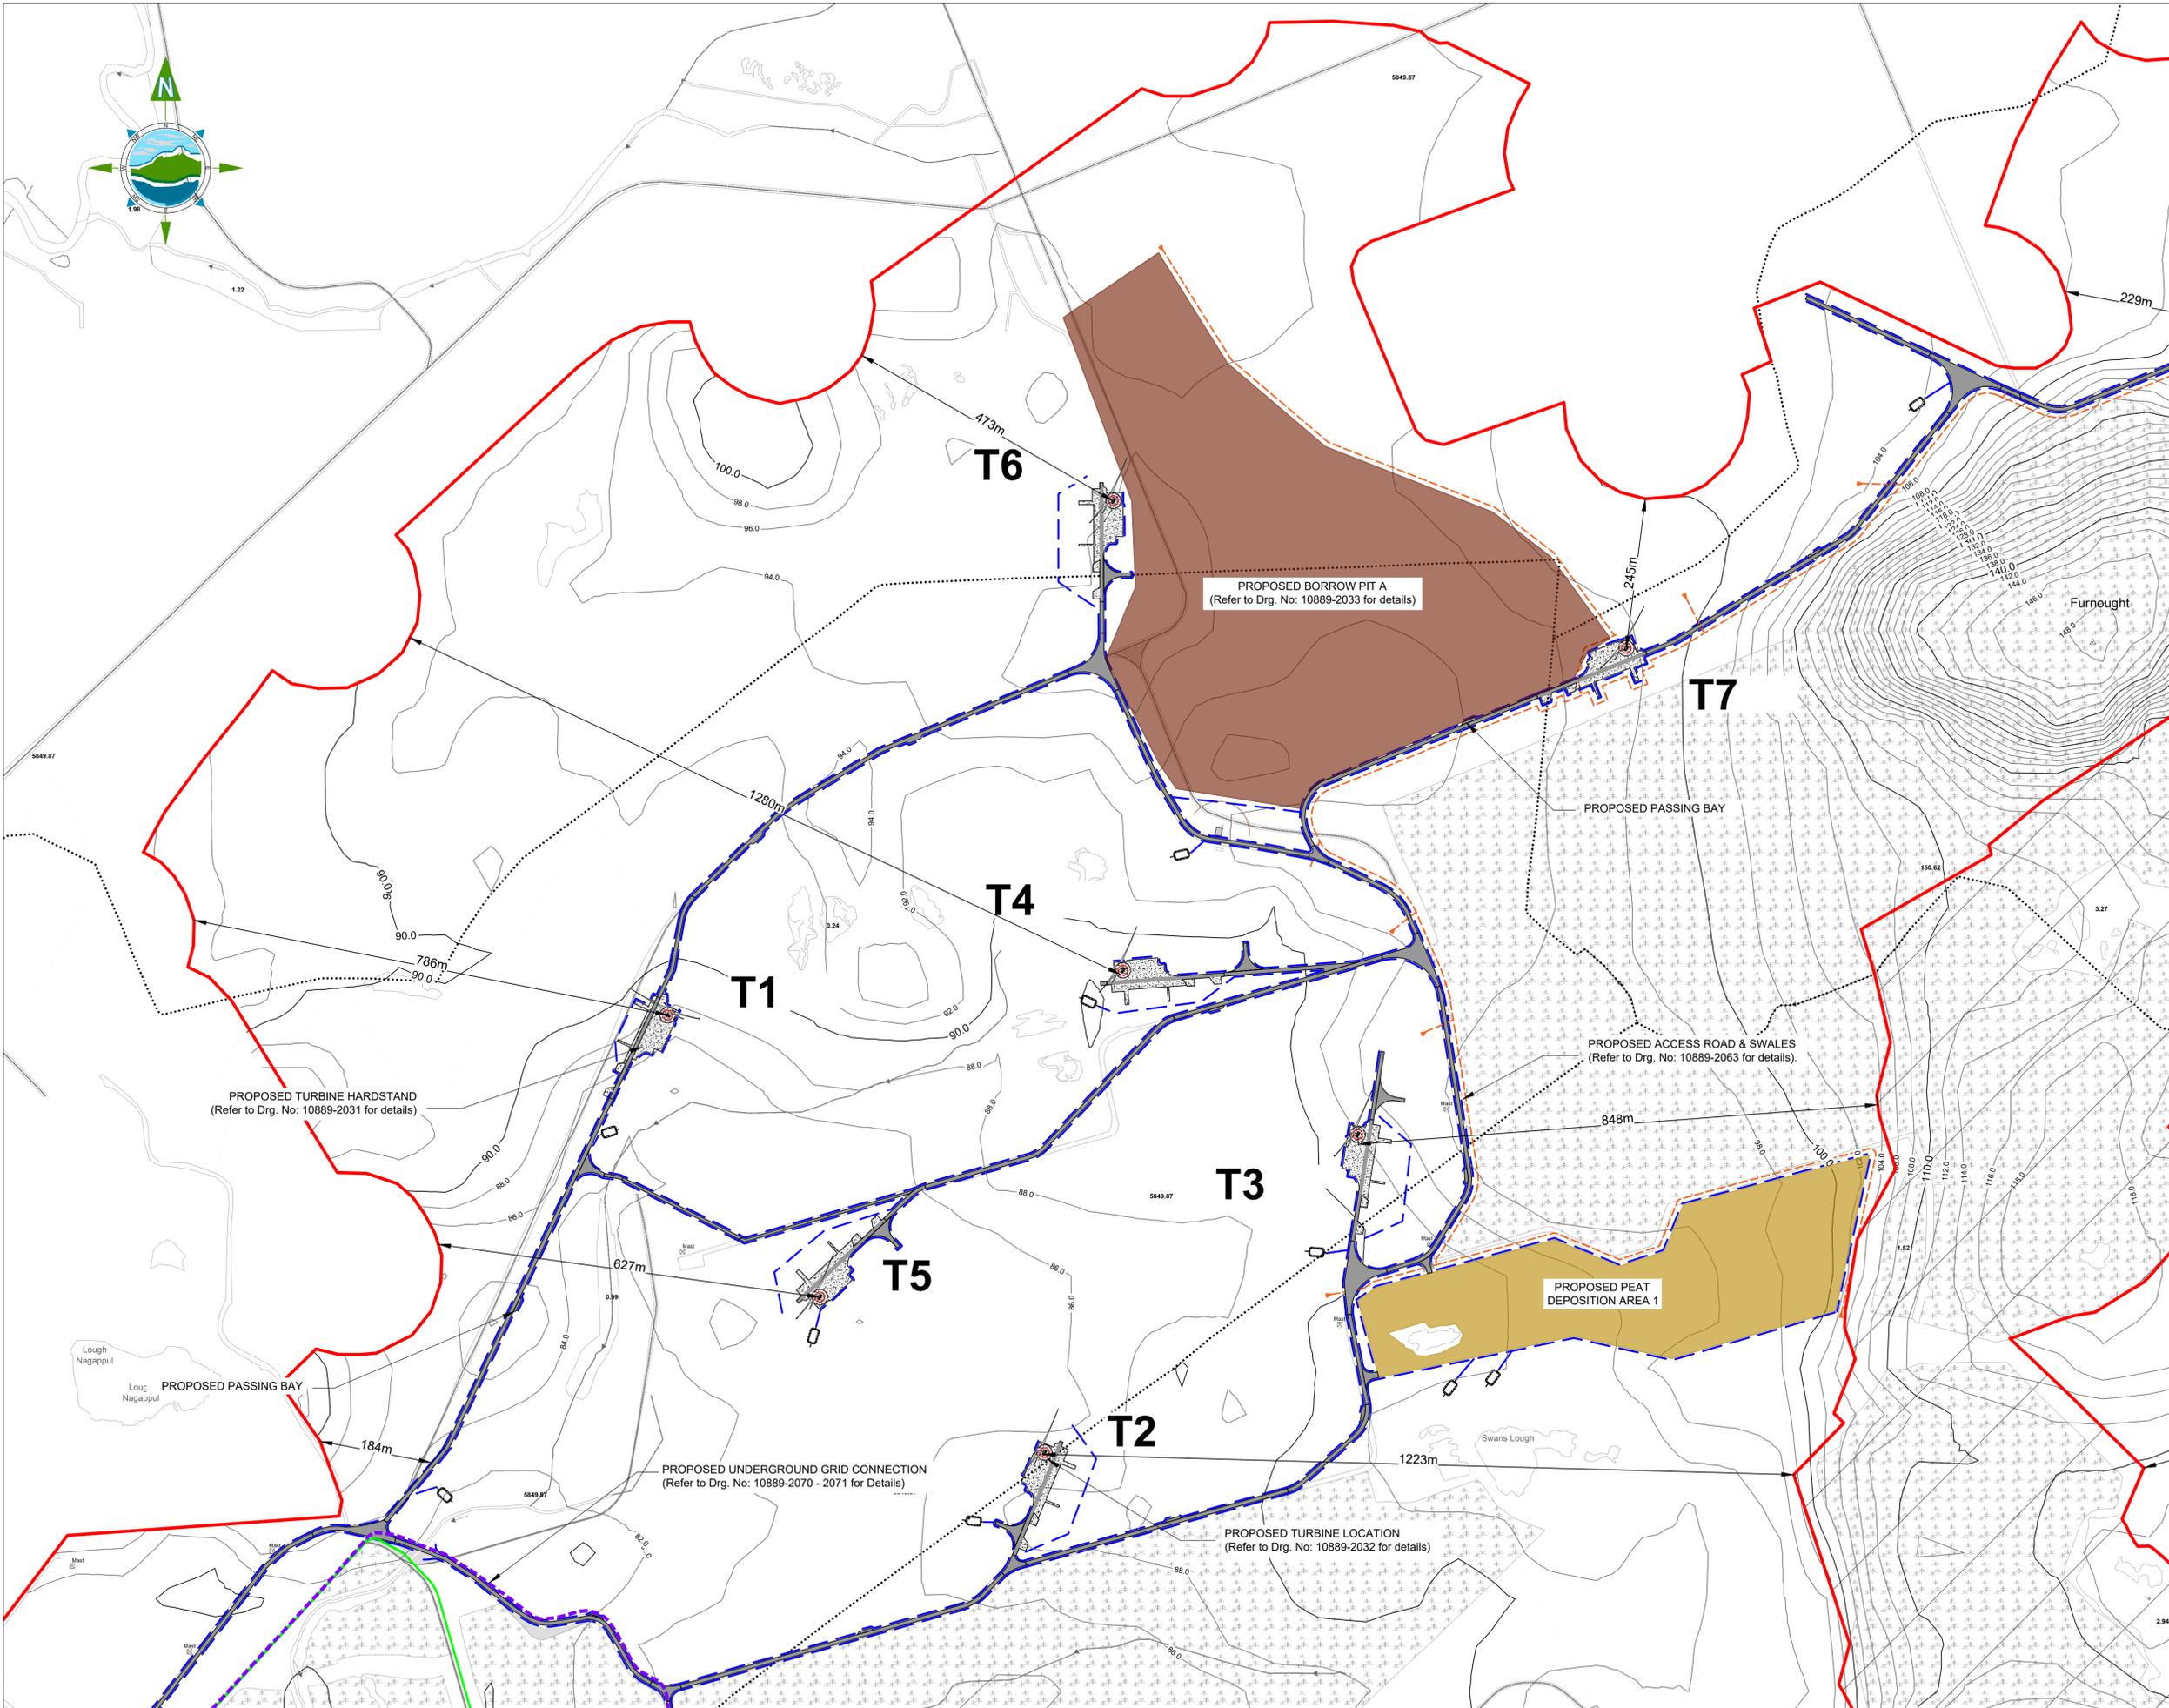


GENERAL LEGEND

APPLICATION BOUNDARY	PROPOSED ACCESS TRACK
PROPOSED TURBINE HARDSTAND	PROPOSED TURBINE LOCATION
PROPOSED AMENITY TRACK	PROPOSED GRID CONNECTION ROUTE
PROPOSED BORROW PIT	CONTRACTOR'S COMPOUND
PROPOSED SUBSTATION	VISITORS CENTRE
PROPOSED PEAT DEPOSITION AREA	PROPOSED STORAGE AREA
THIRD PARTY CORVOODERRY LANDS	PROPOSED MET MAST
SURFACE WATER DRAIN	INTERCEPTOR DRAIN
CONTOUR LINES (2M)	

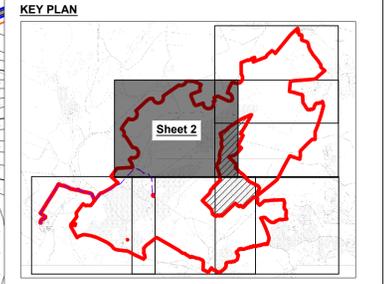

- NOTES:**
- DRAWINGS FOR PLANNING PURPOSES ONLY.
 - FIGURED DIMENSIONS ONLY TO BE TAKEN FROM THIS DRAWING.
 - GRID REFERENCES TO IRISH NATIONAL GRID.
 - ALL LEVELS SHOWN RELATE TO ORDNANCE SURVEY DATUM AT MALIN HEAD

Co. Mayo
 OSI 1:5,000 Sheet No's: 1175, 1176, 1177, 1241, 1242, 1243, 1310, 1311, 1312 & 1380.
 Ordnance Survey Ireland Licence number CYAL50311153.
 © Ordnance Survey Ireland/Government of Ireland

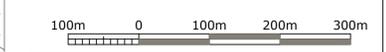

Rev	Date	Description	By	Chkd.
A	22.03.23	PLANNING ISSUE	EB	MN

Client: **Bord na Móna**

Project: **OWENINNY WIND FARM PHASE 3**

Title: **SITE LAYOUT PLAN - Sheet 2 of 6 -**

Scale @ A1: **1:5,000** Scale as agreed with ABP 23/02/23.

Prepared by: **E. Beggs** Checked: **M. Nolan** Date: **February 23**


Project Director: **B. Gallagher**

Drawing Status: **Planning**

TOBIN CONSULTING ENGINEERS
 Block 10-4, Blanchardstown Corporate Park, Dublin 15, Ireland.
 tel: +353-(0)1-8030406
 fax: +353-(0)1-8030409
 e-mail: dublin@tobin.ie
 www.tobin.ie


Drawing No.: **10889-2005** Revision: **A**

TOBIN Consulting Engineers will not be liable for any use of this document for any purpose other than that for which it was originally prepared and accepted. English where specifically and explicitly agreed in writing by TOBIN Consulting Engineers. Where specifically and explicitly agreed in writing by TOBIN Consulting Engineers, this document shall not be relied upon by any third party for any purpose.

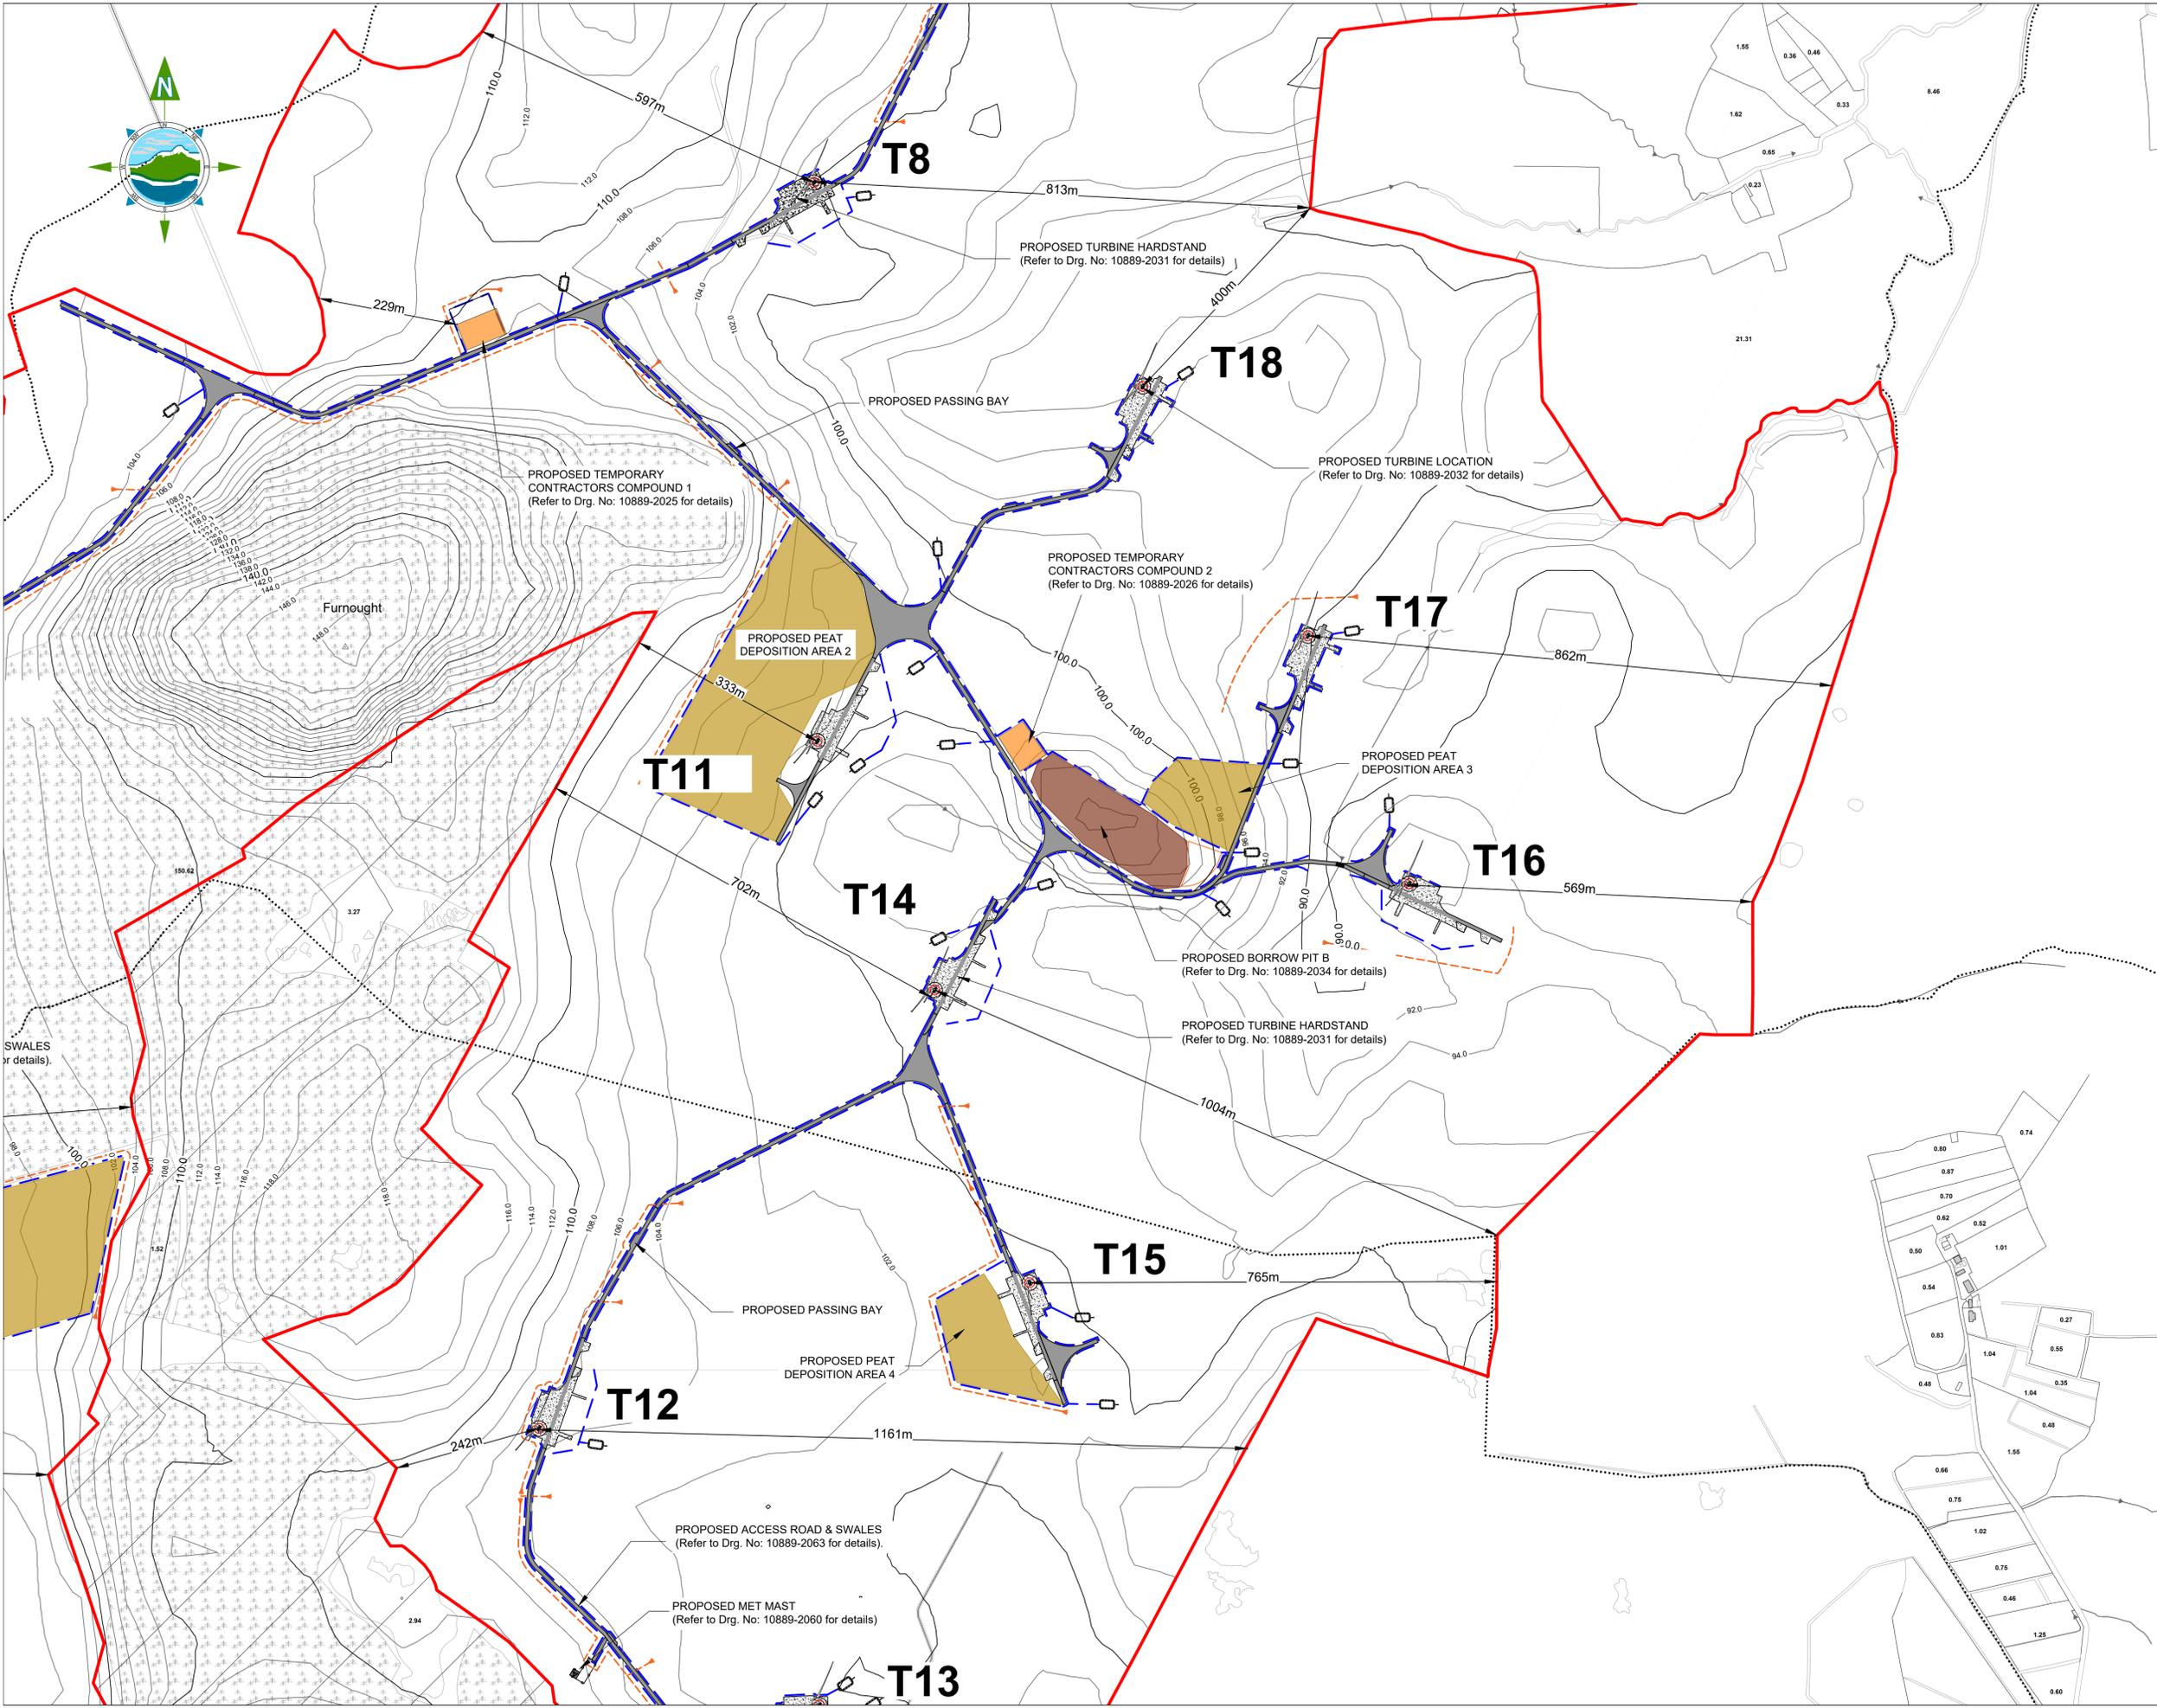


GENERAL LEGEND

APPLICATION BOUNDARY	PROPOSED ACCESS TRACK
PROPOSED TURBINE HARDSTAND	PROPOSED TURBINE LOCATION
PROPOSED AMENITY TRACK	PROPOSED GRID CONNECTION ROUTE
PROPOSED BORROW PIT	CONTRACTOR'S COMPOUND
PROPOSED SUBSTATION	VISITORS CENTRE
PROPOSED PEAT DEPOSITION AREA	STORAGE AREA
THIRD PARTY COROVODERRY LANDS	PROPOSED MET MAST
SURFACE WATER DRAIN	INTERCEPTOR DRAIN
CONTOUR LINES (2M)	

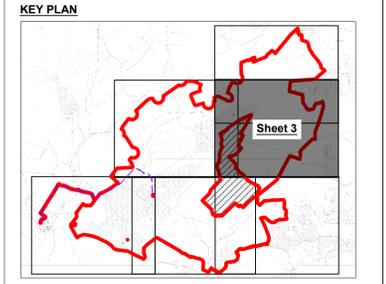

- NOTES:**
- DRAWINGS FOR PLANNING PURPOSES ONLY.
 - FIGURED DIMENSIONS ONLY TO BE TAKEN FROM THIS DRAWING.
 - GRID REFERENCES TO IRISH NATIONAL GRID.
 - ALL LEVELS SHOWN RELATE TO ORDNANCE SURVEY DATUM AT MALIN HEAD

Co. Mayo
 OSI 1:5,000 Sheet No's: 1175, 1176, 1177, 1241, 1242, 1243, 1310, 1311, 1312 & 1380.
 Ordnance Survey Ireland Licence number CYAL5031153.
 © Ordnance Survey Ireland/Government of Ireland

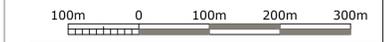

Rev	Date	Description	By	Chkd.
A	22.03.23	PLANNING ISSUE	EB	MN

Client: **Bord na Móna**

Project: **OWENINNY WIND FARM PHASE 3**

Title: **SITE LAYOUT PLAN - Sheet 3 of 6 -**

Scale @ A1: **1:5,000** Scale as agreed with ABP 23/02/23.

Prepared by: **E. Beggs** Checked: **M. Nolan** Date: **February 23**


Project Director: **B. Gallagher**

Drawing Status: **Planning**

TOBIN
CONSULTING ENGINEERS


Block 10-4, Blanchardstown Corporate Park, Dublin 15, Ireland.
 tel: +353-(0)1-8030406
 fax: +353-(0)1-8030409
 e-mail: dublin@tobin.ie
 www.tobin.ie

Drawing No.: **10889-2006** Revision: **A**

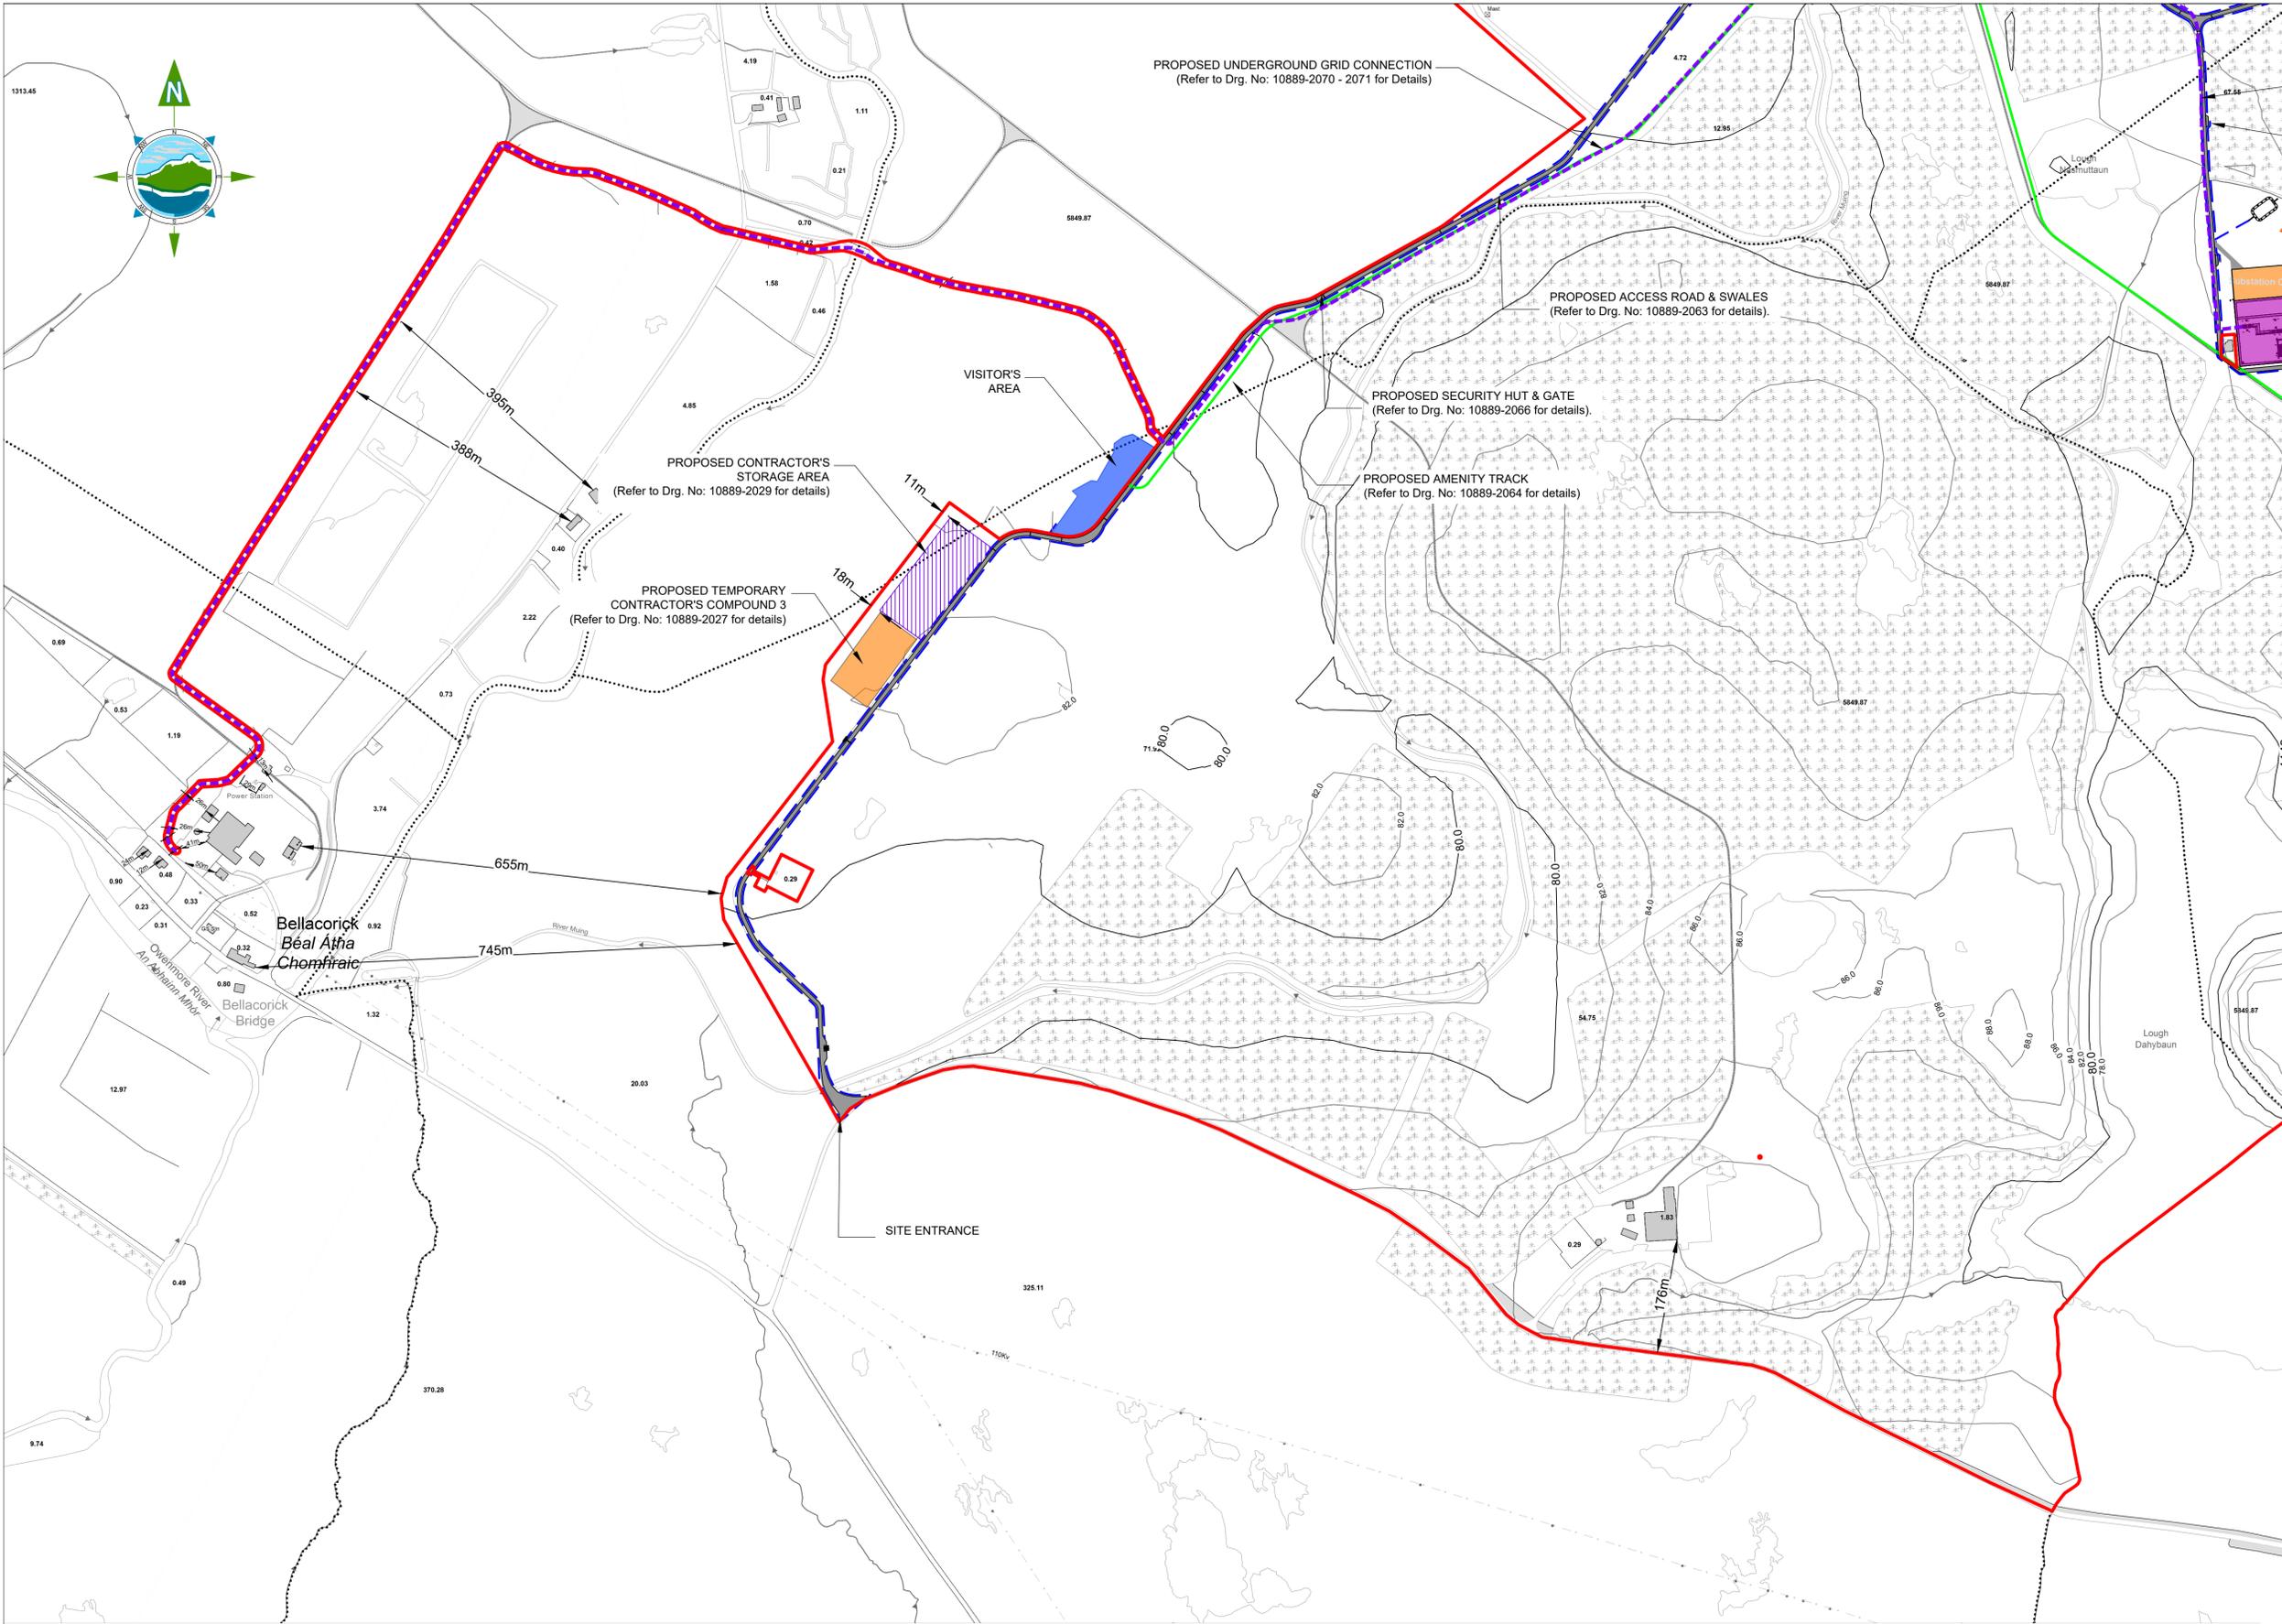


GENERAL LEGEND

APPLICATION BOUNDARY	PROPOSED ACCESS TRACK
PROPOSED TURBINE HARDSTAND	PROPOSED TURBINE LOCATION
PROPOSED AMENITY TRACK	PROPOSED GRID CONNECTION ROUTE
PROPOSED BORROW PIT	CONTRACTOR'S COMPOUND
PROPOSED SUBSTATION	VISITORS CENTRE
PROPOSED PEAT DEPOSITION AREA	PROPOSED STORAGE AREA
THIRD PARTY CORVOODERRY LANDS	PROPOSED MET MAST
SURFACE WATER DRAIN	INTERCEPTOR DRAIN
CONTOUR LINES (2M)	

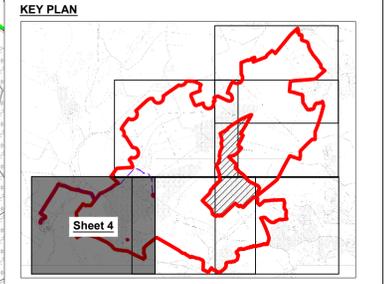

- NOTES:**
1. DRAWINGS FOR PLANNING PURPOSES ONLY.
 2. FIGURED DIMENSIONS ONLY TO BE TAKEN FROM THIS DRAWING.
 3. GRID REFERENCES TO IRISH NATIONAL GRID.
 4. ALL LEVELS SHOWN RELATE TO ORDNANCE SURVEY DATUM AT MALIN HEAD

Co. Mayo
 OSI 1:5,000 Sheet No's: 1175, 1176, 1177, 1241, 1242, 1243, 1310, 1311, 1312 & 1380.
 Ordnance Survey Ireland Licence number CYAL50311153.
 © Ordnance Survey Ireland/Government of Ireland

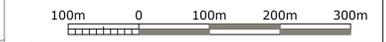

Rev	Date	Description	By	Chkd.
A	22.03.23	PLANNING ISSUE	EB	MN

Client: **Bord na Móna**

Project: **OWENINNY WIND FARM PHASE 3**

Title: **SITE LAYOUT PLAN - Sheet 4 of 6 -**

Scale @ A1: **1:5,000** Scale as agreed with ABP 23/02/23.

Prepared by: **E. Beggs** Checked: **M. Nolan** Date: **February 23**

Project Director: **B. Gallagher**


Drawing Status: **Planning**

TOBIN
 CONSULTING ENGINEERS

Block 10-4, Blanchardstown Corporate Park,
 Dublin 15, Ireland.
 tel: +353-(0)1-8030406
 fax: +353-(0)1-8030409
 e-mail: dublin@tobin.ie
 www.tobin.ie


TOBIN Consulting Engineers will not be liable for any use of this document for any purpose other than that for which it was originally prepared and accepted. Enquiries, where specifically noted, explicitly agreed, in writing by TOBIN Consulting Engineers. Where no such specific note is present, TOBIN Consulting Engineers shall not be held responsible for any use of this document for any purpose other than that for which it was originally prepared and accepted.

Drawing No.: **10889-2007** Revision: **A**

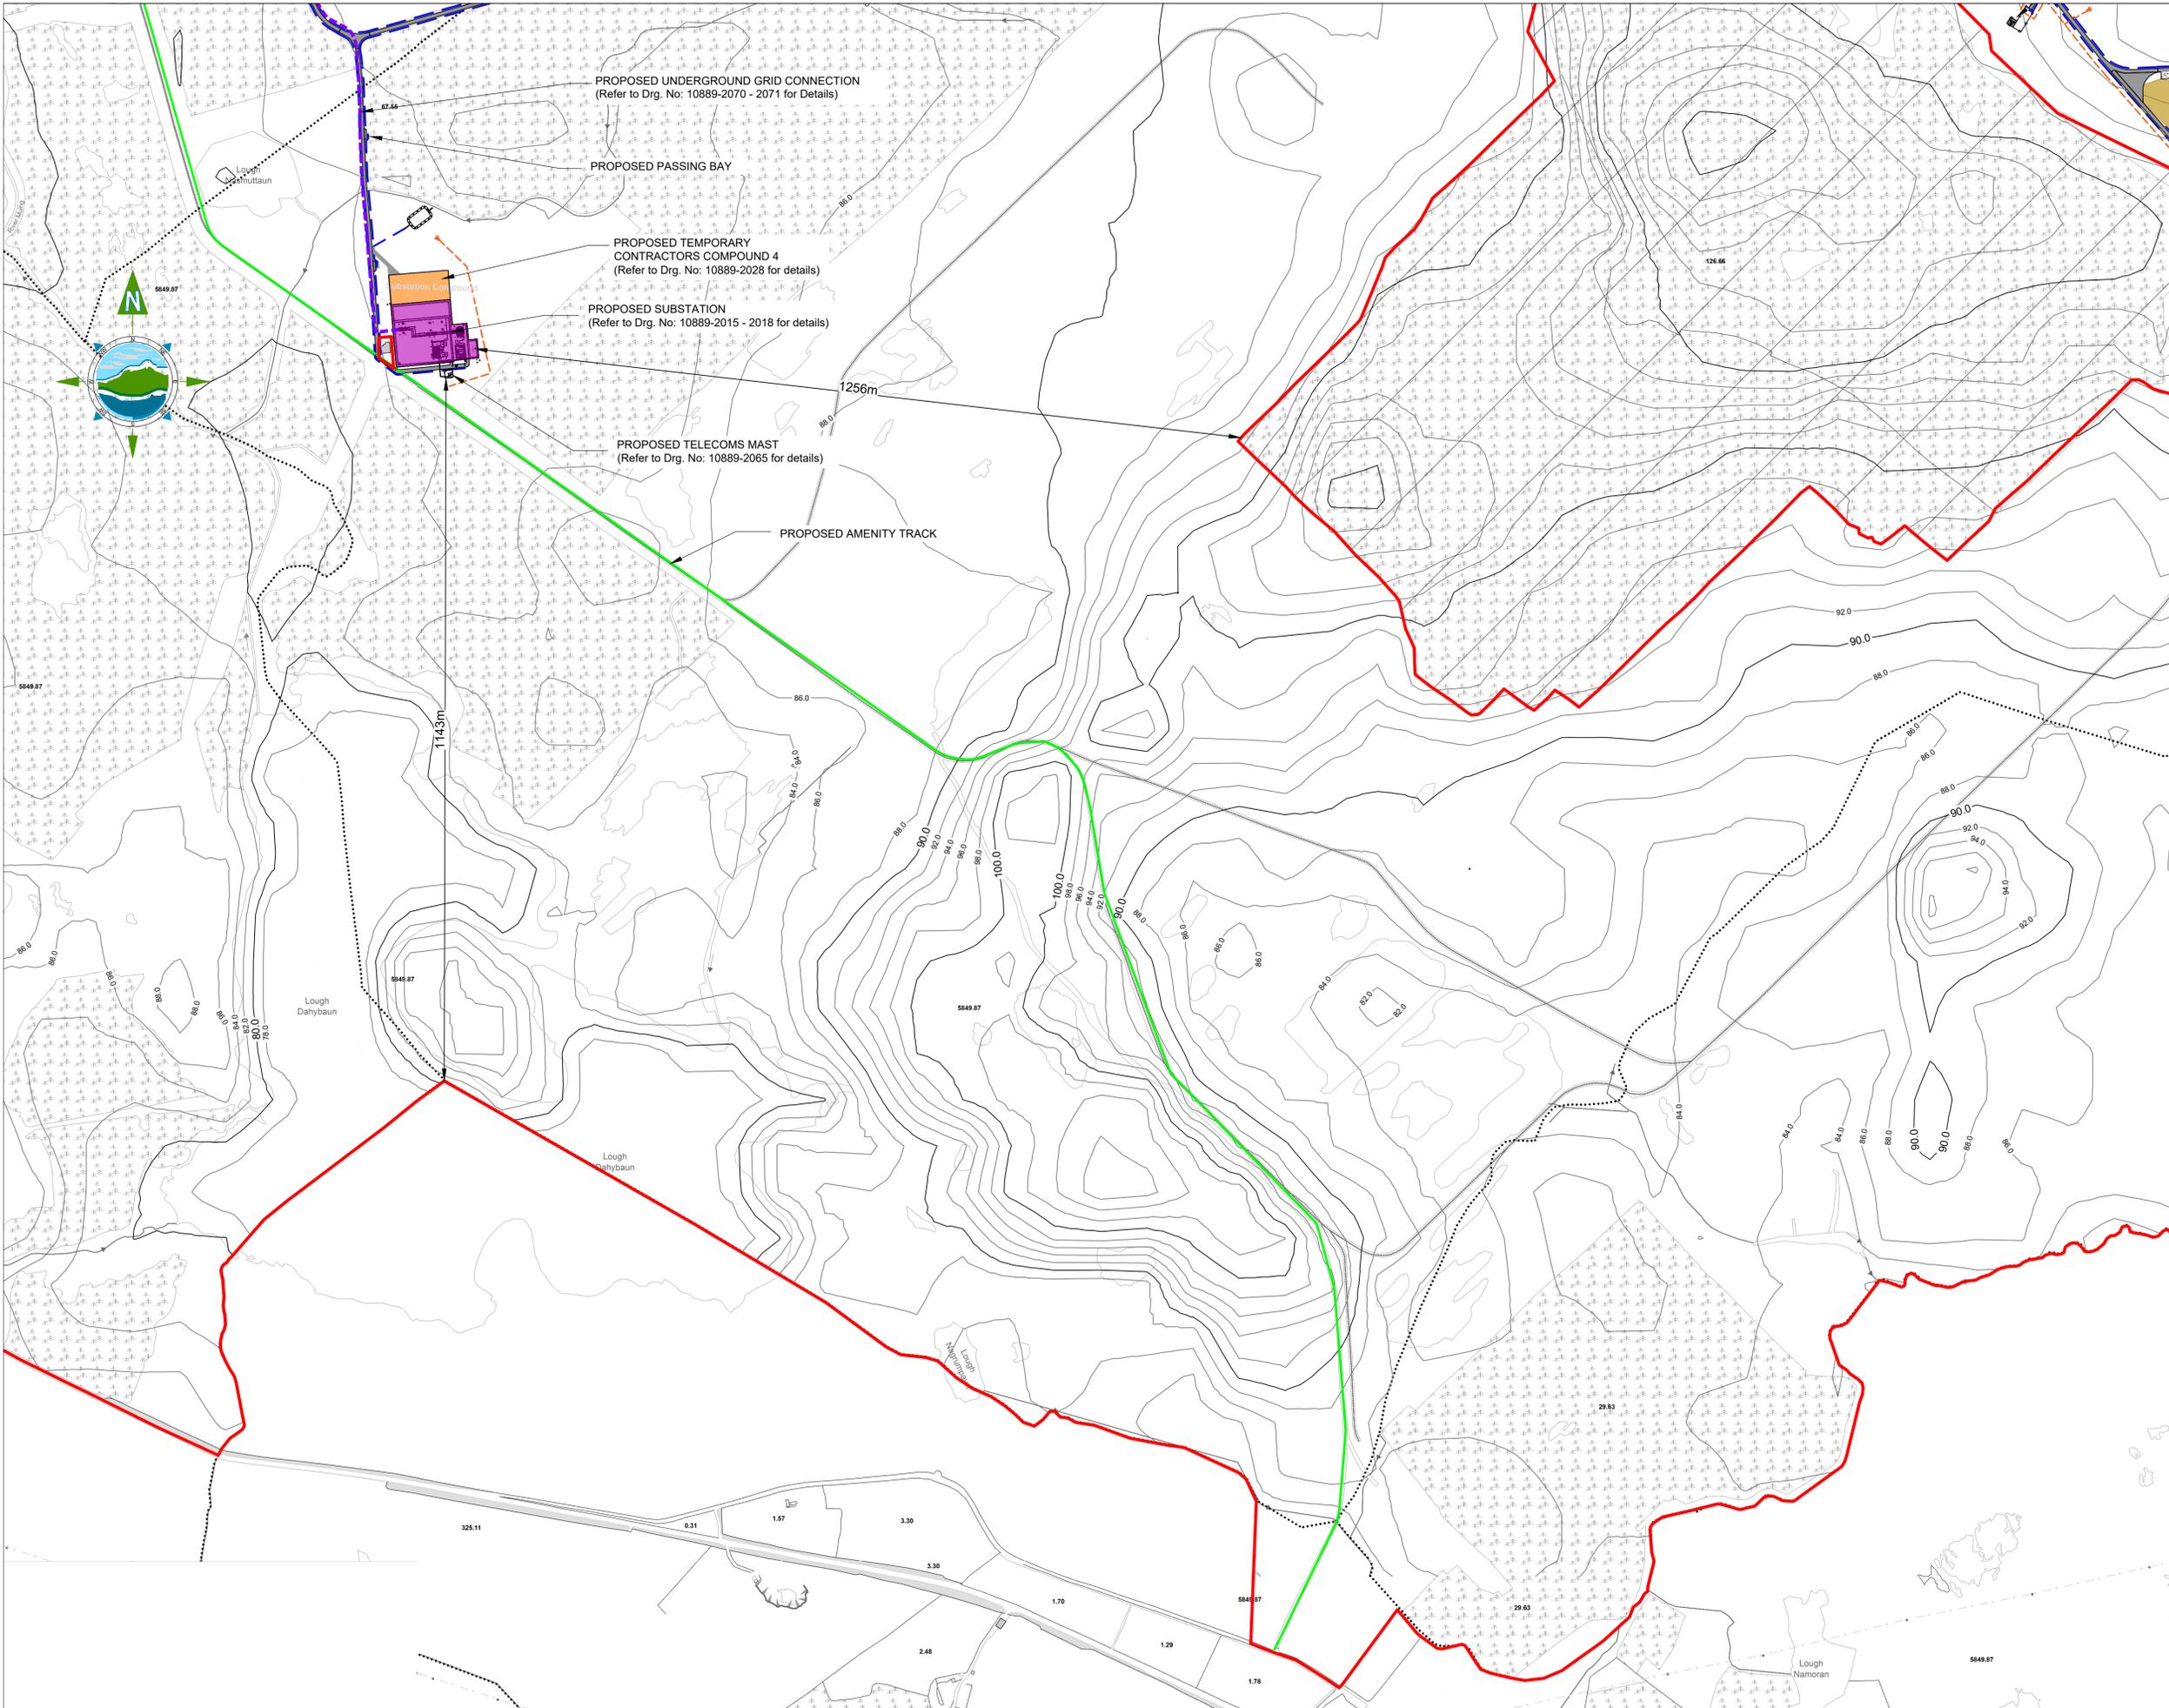

GENERAL LEGEND

APPLICATION BOUNDARY	PROPOSED ACCESS TRACK
PROPOSED TURBINE HARDSTAND	PROPOSED TURBINE LOCATION
PROPOSED AMENITY TRACK	PROPOSED GRID CONNECTION ROUTE
PROPOSED BORROW PIT	CONTRACTOR'S COMPOUND
PROPOSED SUBSTATION	VISITORS CENTRE
PROPOSED PEAT DEPOSITION AREA	PROPOSED STORAGE AREA
THIRD PARTY CORVOODERRY LANDS	PROPOSED MET MAST
SURFACE WATER DRAIN	INTERCEPTOR DRAIN
CONTOUR LINES (2M)	

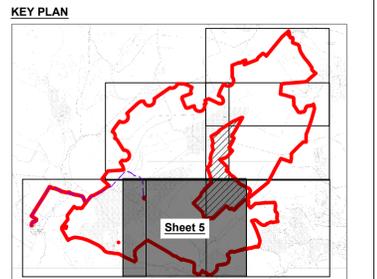

- NOTES:**
- DRAWINGS FOR PLANNING PURPOSES ONLY. FIGURED DIMENSIONS ONLY TO BE TAKEN FROM THIS DRAWING.
 - GRID REFERENCES TO IRISH NATIONAL GRID.
 - ALL LEVELS SHOWN RELATE TO ORDNANCE SURVEY DATUM AT MALIN HEAD

Co. Mayo
 OSI 1:5,000 Sheet No's: 1175, 1176, 1177, 1241, 1242, 1243, 1310, 1311, 1312 & 1380.
 Ordnance Survey Ireland Licence number CYAL5031153.
 © Ordnance Survey Ireland/Government of Ireland

100m 0 100m 200m 300m

A	22.03.23	PLANNING ISSUE	EB	MN
Rev	Date	Description	By	Chkd.

Client: **Bord na Móna**

Project: **OWENINNY WIND FARM PHASE 3**

Title: **SITE LAYOUT PLAN - Sheet 5 of 6 -**

Scale @ A1: **1:5,000** Scale as agreed with ABP 23/02/23.


Prepared by: **E. Beggs** Checked: **M. Nolan** Date: **February 23**

Project Director: **B. Gallagher**

Drawing Status: **Planning**

TOBIN CONSULTING ENGINEERS
 Block 10-4, Blanchardstown Corporate Park, Dublin 15, Ireland.
 tel: +353-(0)1-8030406
 fax: +353-(0)1-8030409
 e-mail: dublin@tobin.ie
 www.tobin.ie


Drawing No.: **10889-2008** Revision: **A**

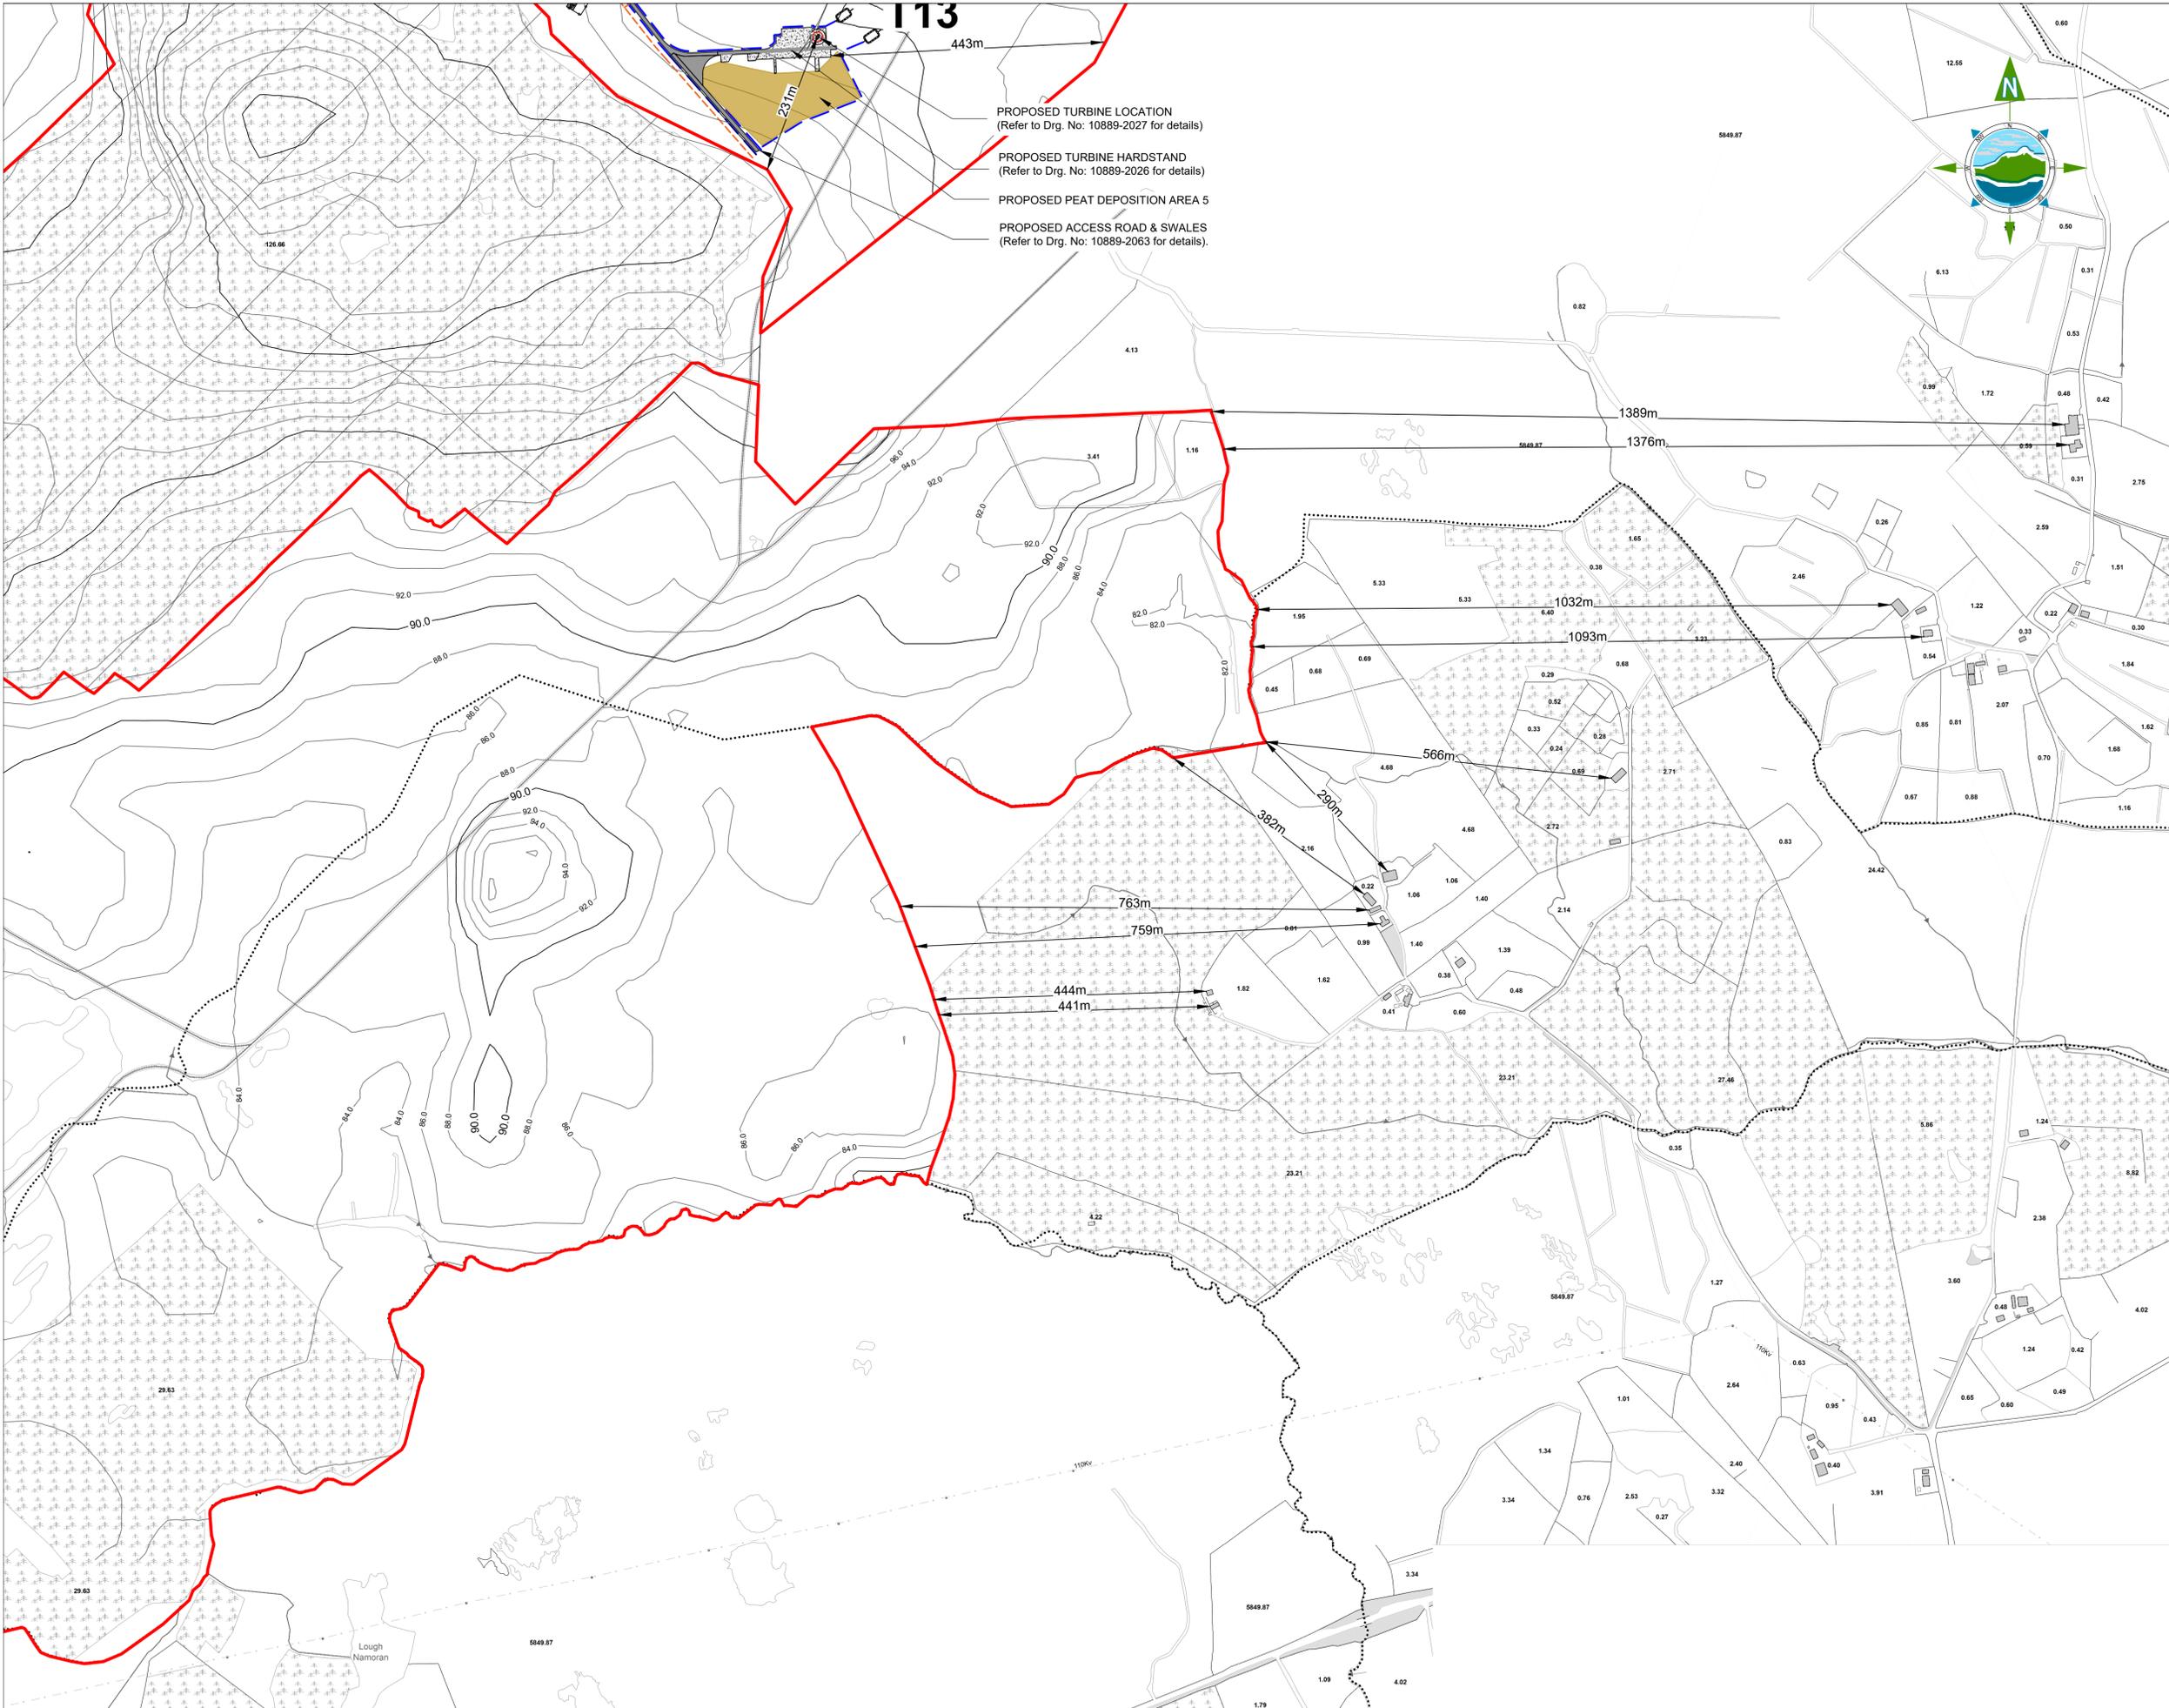

- PROPOSED TURBINE LOCATION
(Refer to Drg. No: 10889-2027 for details)
- PROPOSED TURBINE HARDSTAND
(Refer to Drg. No: 10889-2026 for details)
- PROPOSED PEAT DEPOSITION AREA 5
- PROPOSED ACCESS ROAD & SWALES
(Refer to Drg. No: 10889-2063 for details)


GENERAL LEGEND

APPLICATION BOUNDARY	PROPOSED ACCESS TRACK
PROPOSED TURBINE HARDSTAND	PROPOSED TURBINE LOCATION
PROPOSED AMENITY TRACK	PROPOSED GRID CONNECTION ROUTE
PROPOSED BORROW PIT	CONTRACTOR'S COMPOUND
PROPOSED SUBSTATION	VISITORS CENTRE
PROPOSED PEAT DEPOSITION AREA	PROPOSED STORAGE AREA
THIRD PARTY CORVOODERRY LANDS	PROPOSED MET MAST
SURFACE WATER DRAIN	INTERCEPTOR DRAIN
CONTOUR LINES (2M)	

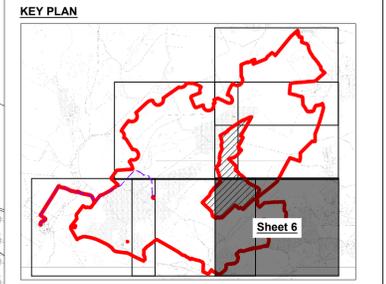

- NOTES:**
- DRAWINGS FOR PLANNING PURPOSES ONLY. FIGURED DIMENSIONS ONLY TO BE TAKEN FROM THIS DRAWING.
 - GRID REFERENCES TO IRISH NATIONAL GRID.
 - ALL LEVELS SHOWN RELATE TO ORDNANCE SURVEY DATUM AT MALIN HEAD

Co. Mayo
 OSI 1:5,000 Sheet No's: 1175, 1176, 1177, 1241, 1242, 1243, 1310, 1311, 1312 & 1380.
 Ordnance Survey Ireland Licence number CYAL50311153.
 © Ordnance Survey Ireland/Government of Ireland

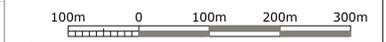

Rev	Date	Description	By	Chkd.
A	22.03.23	PLANNING ISSUE	EB	MN

Client: **Bord na Móna**

Project: **OWENINNY WIND FARM PHASE 3**

Title: **SITE LAYOUT PLAN - Sheet 6 of 6 -**

Scale @ A1: **1:5,000** Scale as agreed with ABP 23/02/23.

Prepared by: **E. Beggs** Checked: **M. Nolan** Date: **February 23**

Project Director: **B. Gallagher**

Drawing Status: **Planning**

TOBIN CONSULTING ENGINEERS

Block 10-4, Blanchardstown Corporate Park, Dublin 15, Ireland.
 tel: +353-(0)1-8030406
 fax: +353-(0)1-8030409
 e-mail: dublin@tobin.ie
 www.tobin.ie

TOBIN Consulting Engineers will not be liable for any use of this document for any purpose other than that for which it was originally prepared and accepted. Enquiries, where necessary, should be made to the original author. No responsibility is accepted for any reproduction or transmission in any form and this document shall not be relied upon by any third party for any purpose.

Drawing No.: **10889-2009** Revision: **A**