



Section A-A
Scale 50:1

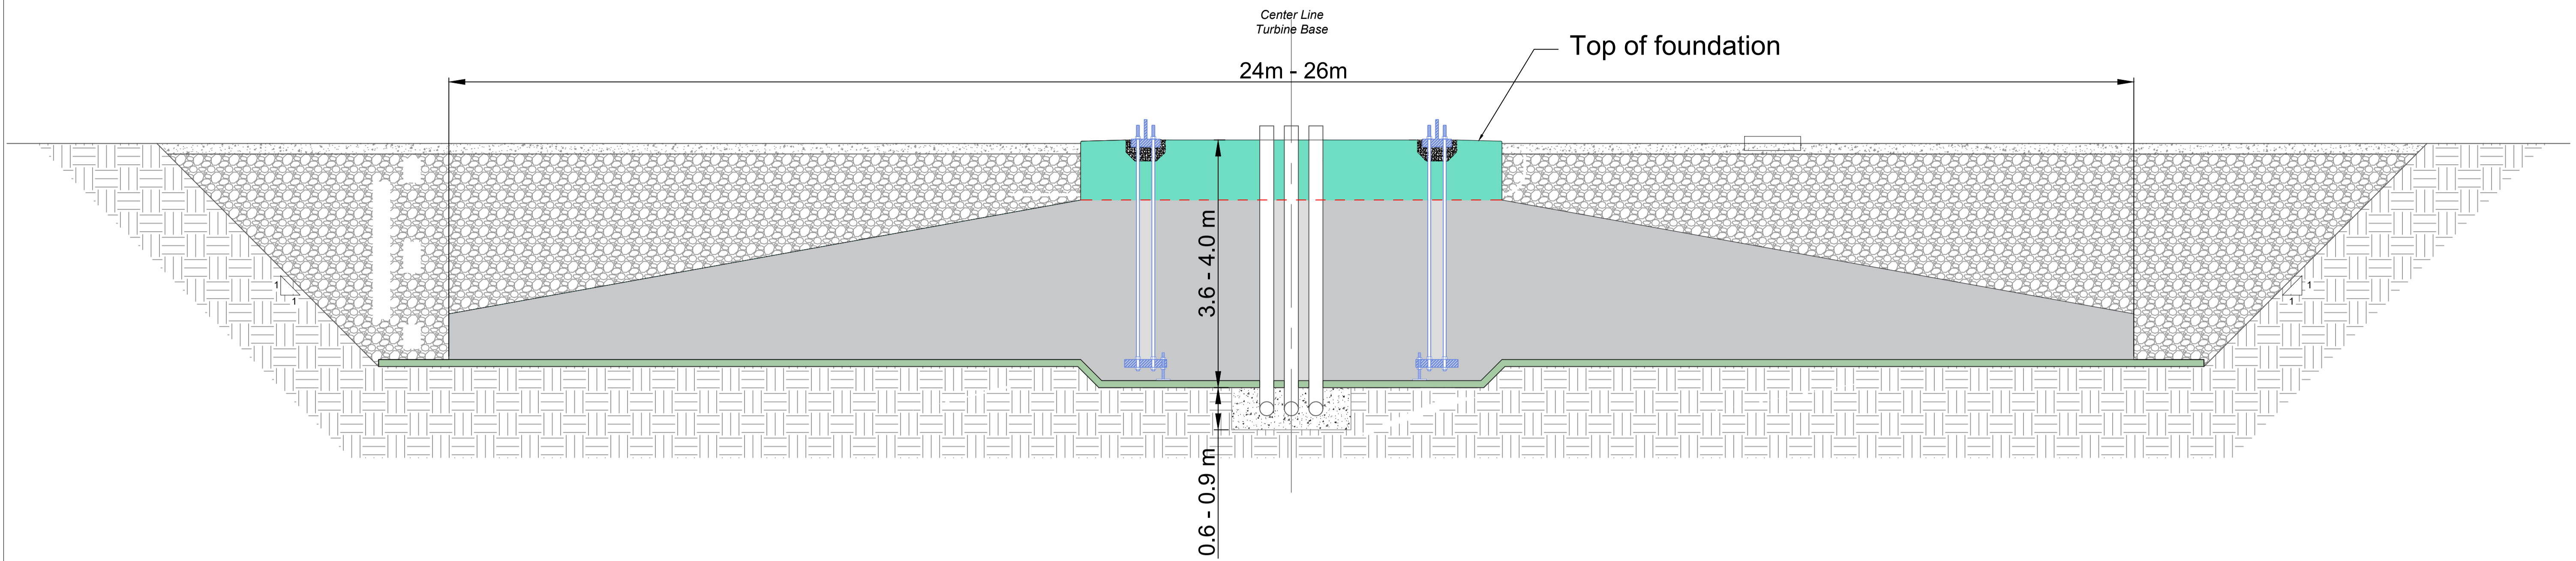

Plan
Scale: 100:1

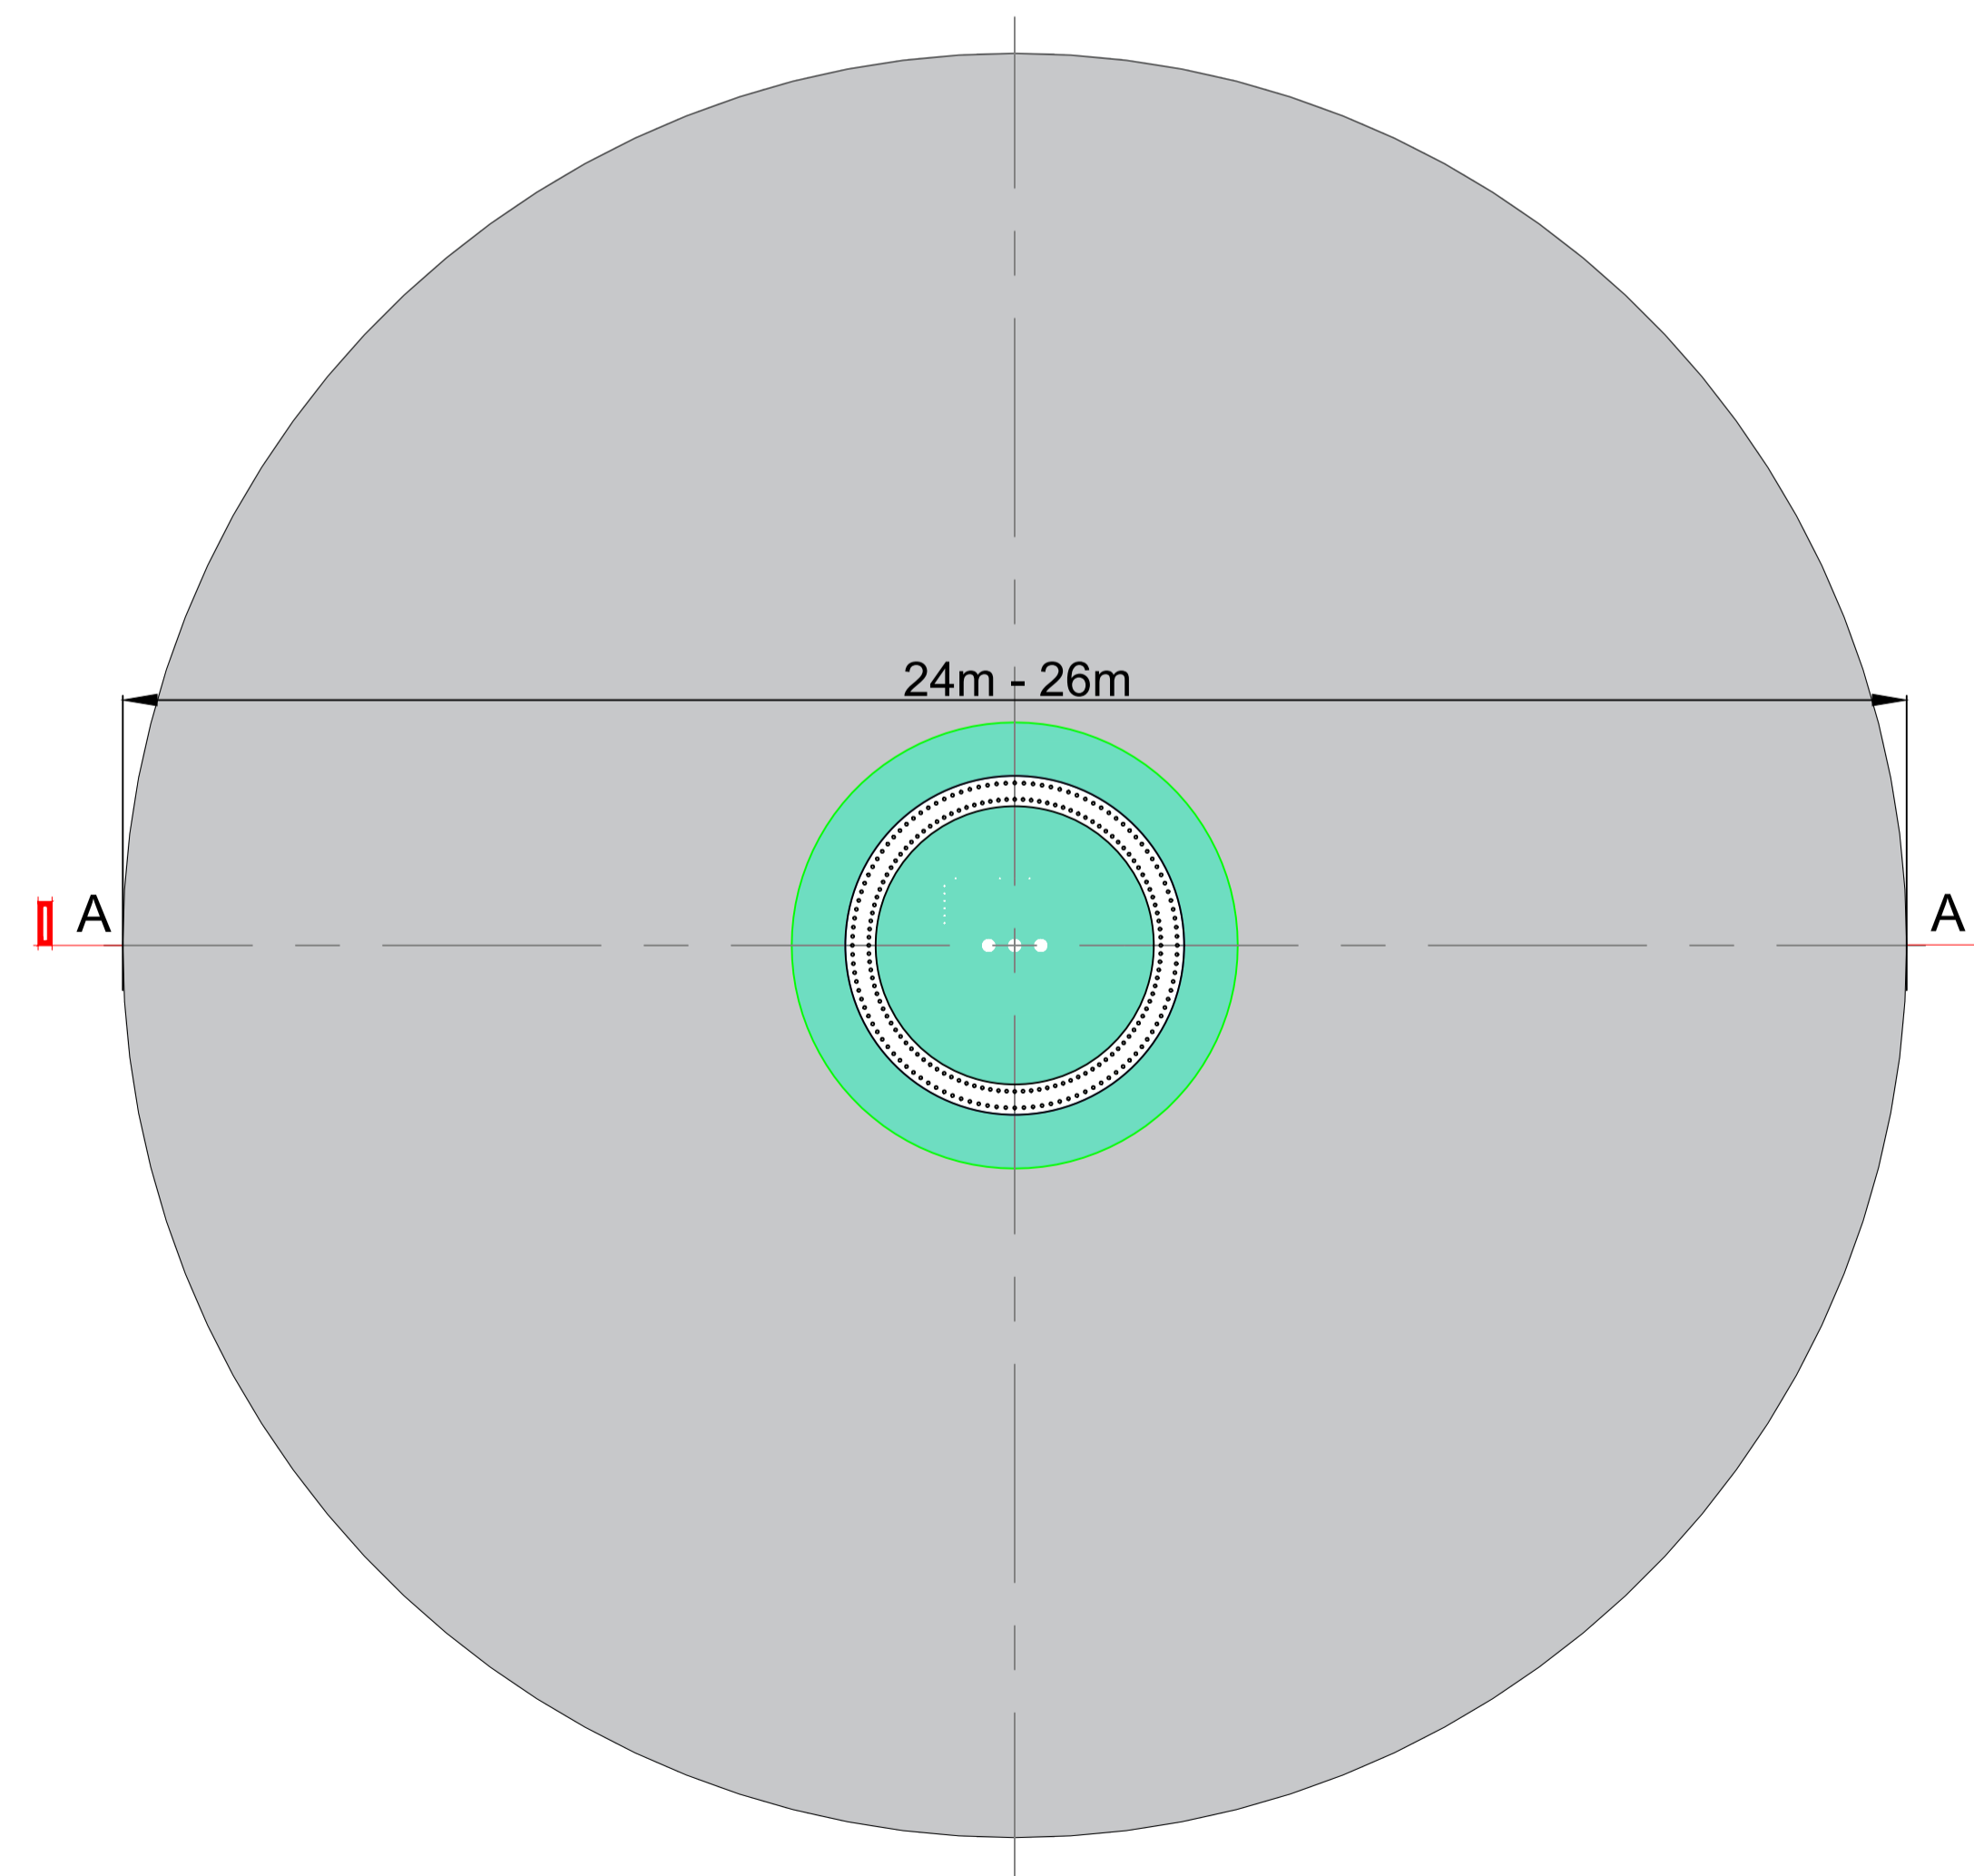

NOTE:

- Orientation varies as multiple instances on site, north point can be seen on Drg. No: 10889-2003.
- Top of foundation level varies.

Rev	Date	Description	By	Chkd.
A	22.03.23	Planning Issue	EB	MN

Client:

Bord na Móna

Project:

OWENINNY
WIND FARM PHASE 3

Title:

TURBINE
FOUNDATION - GRAVITY

Scale @ A1: As Shown

Prepared by: E. Beggs
Checked: M. Nolan
February 23

Project Director: B. Gallagher

Drawing Status: Planning

TOBIN
CONSULTING ENGINEERS

Block 10-4, Blanchardstown Corporate Park,
Dublin 15, Ireland.
tel: +353-(0)1-8030406
fax: +353-(0)1-8030409
e-mail: dublin@tobin.ie
www.tobin.ie

Tobin Consulting Engineers will not be liable for any use of this document for any purpose other than that for which it was originally prepared and provided, except where specifically and explicitly agreed in writing by Tobin Consulting Engineers, its copyright holder, or part of the document may be reproduced or transmitted in any form and the document shall not be relied upon by any third party for any purpose.

Drawing No.: 10889-2020

Revision:
A