



Section A-A
Scale 50:1

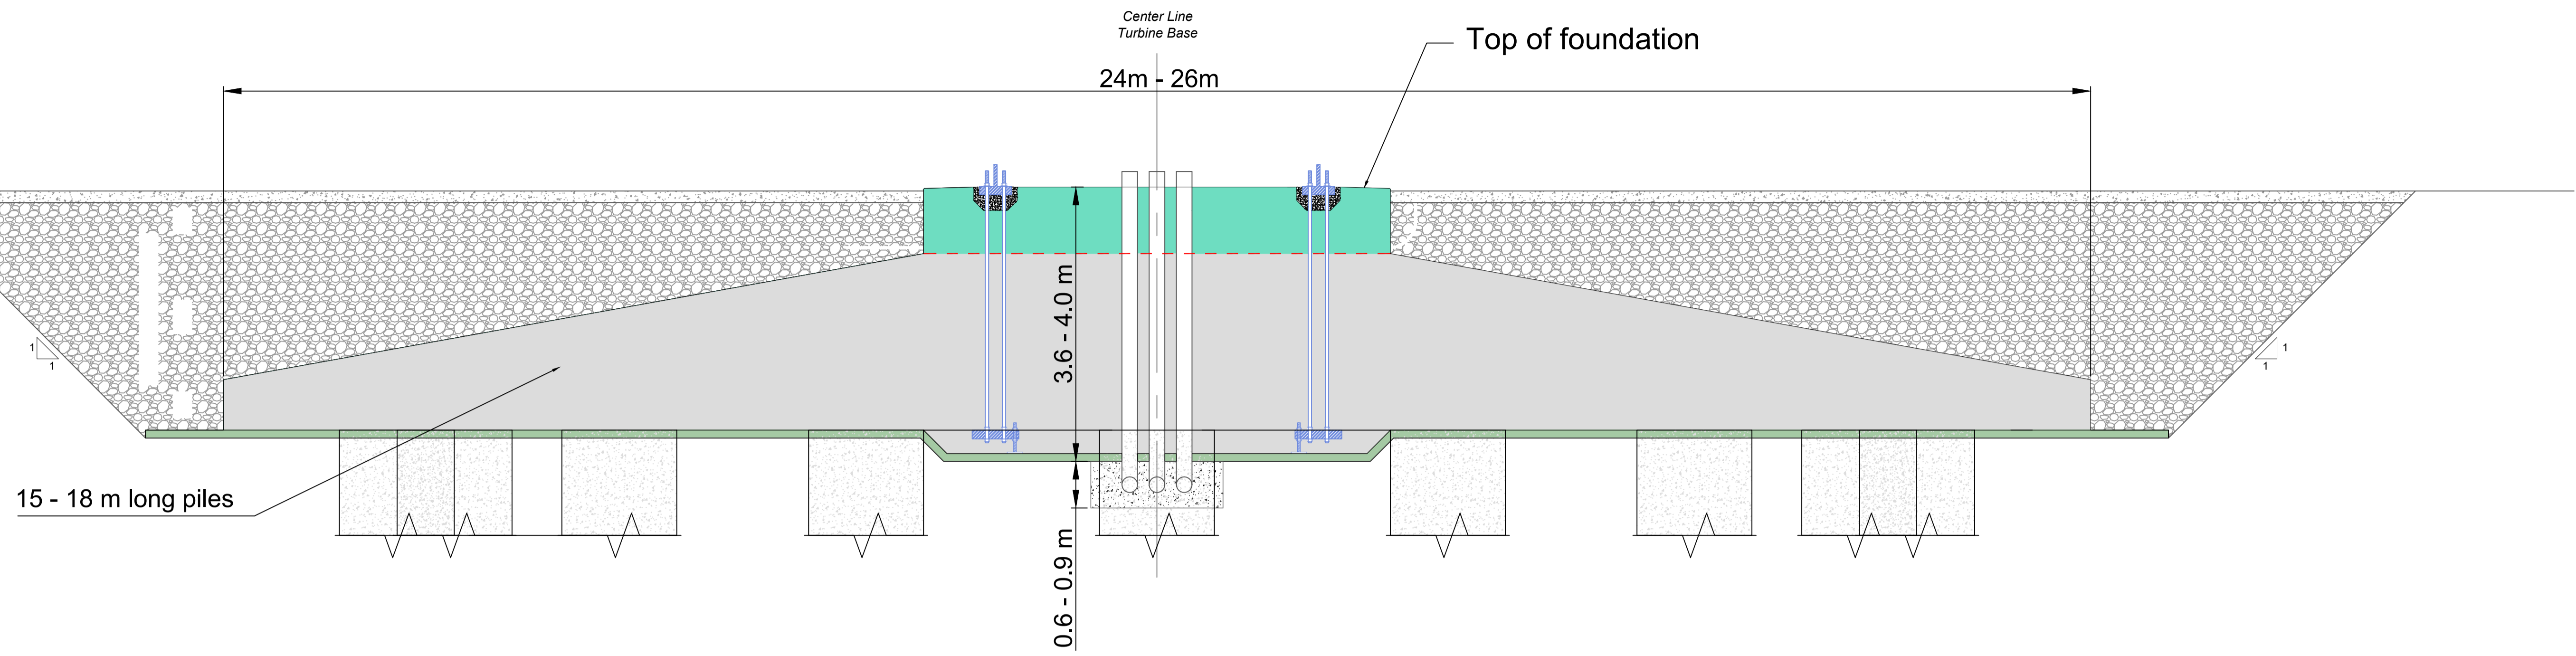

Plan
Scale: 100:1

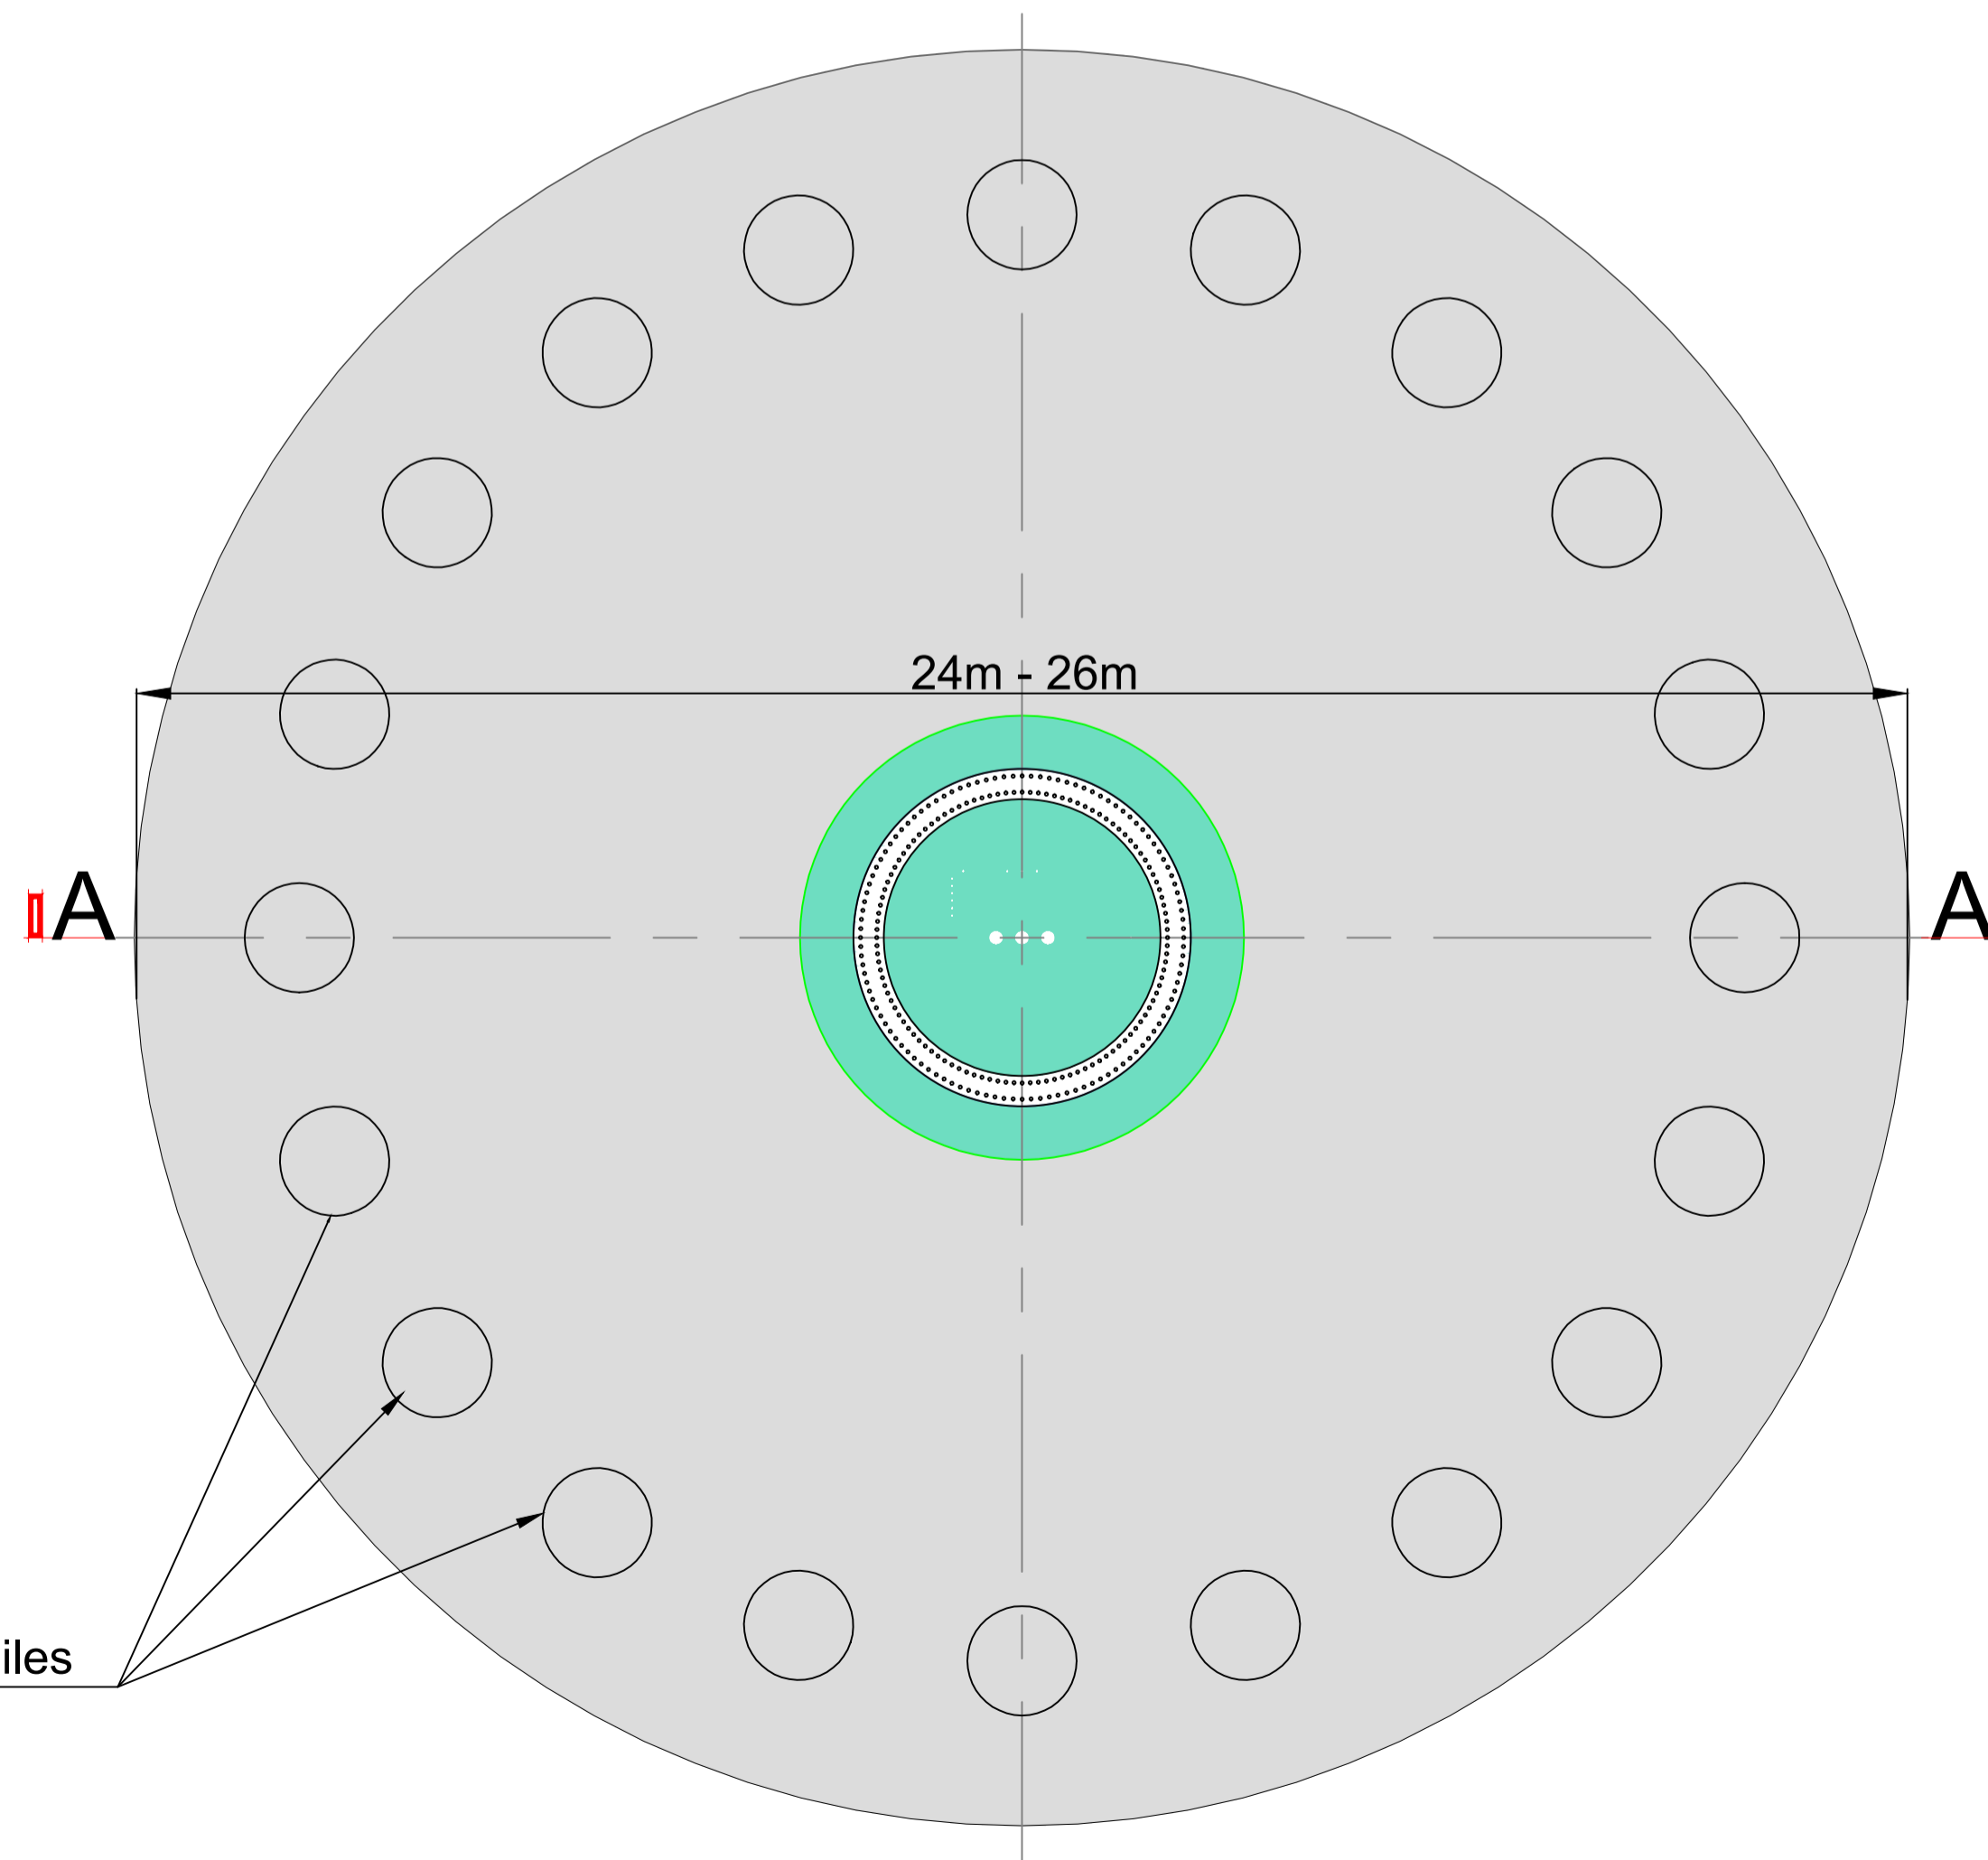

20 no. 600 - 1200 mm cylindrical piles

- NOTE:
- Orientation varies as multiple instances on site, north point can be seen on Drg. No: 10889-2003.
 - Top of foundation level varies.

Rev	Date	Description	By	Chkd.
A	22.03.23	Planning Issue	EB	MN

Client: **Bord na Móna**

Project: **OWENINNY WIND FARM PHASE 3**

Title: **TURBINE FOUNDATION - BORED**

Scale @ A1: **As Shown**

Prepared by: **E. Beggs** Checked by: **M. Nolan** February 23

Project Director: **B. Gallagher**

Drawing Status: **Planning**

TOBIN
CONSULTING ENGINEERS

Block 10-4, Blanchardstown Corporate Park,
Dublin 15, Ireland.
tel: +353-(0)1-8030406
fax: +353-(0)1-8030409
e-mail: dublin@tobin.ie
www.tobin.ie

Tobin Consulting Engineers will not be liable for any use of this document for any purpose other than that for which it was originally prepared and provided. Except where specified and accepted by the recipient of this document, no copyright notice is set out in this document and the recipient is authorised to use the information contained in this document for any purpose.

Drawing No.: **10889-2021** Revision: **A**