



Section A-A  
Scale 50:1

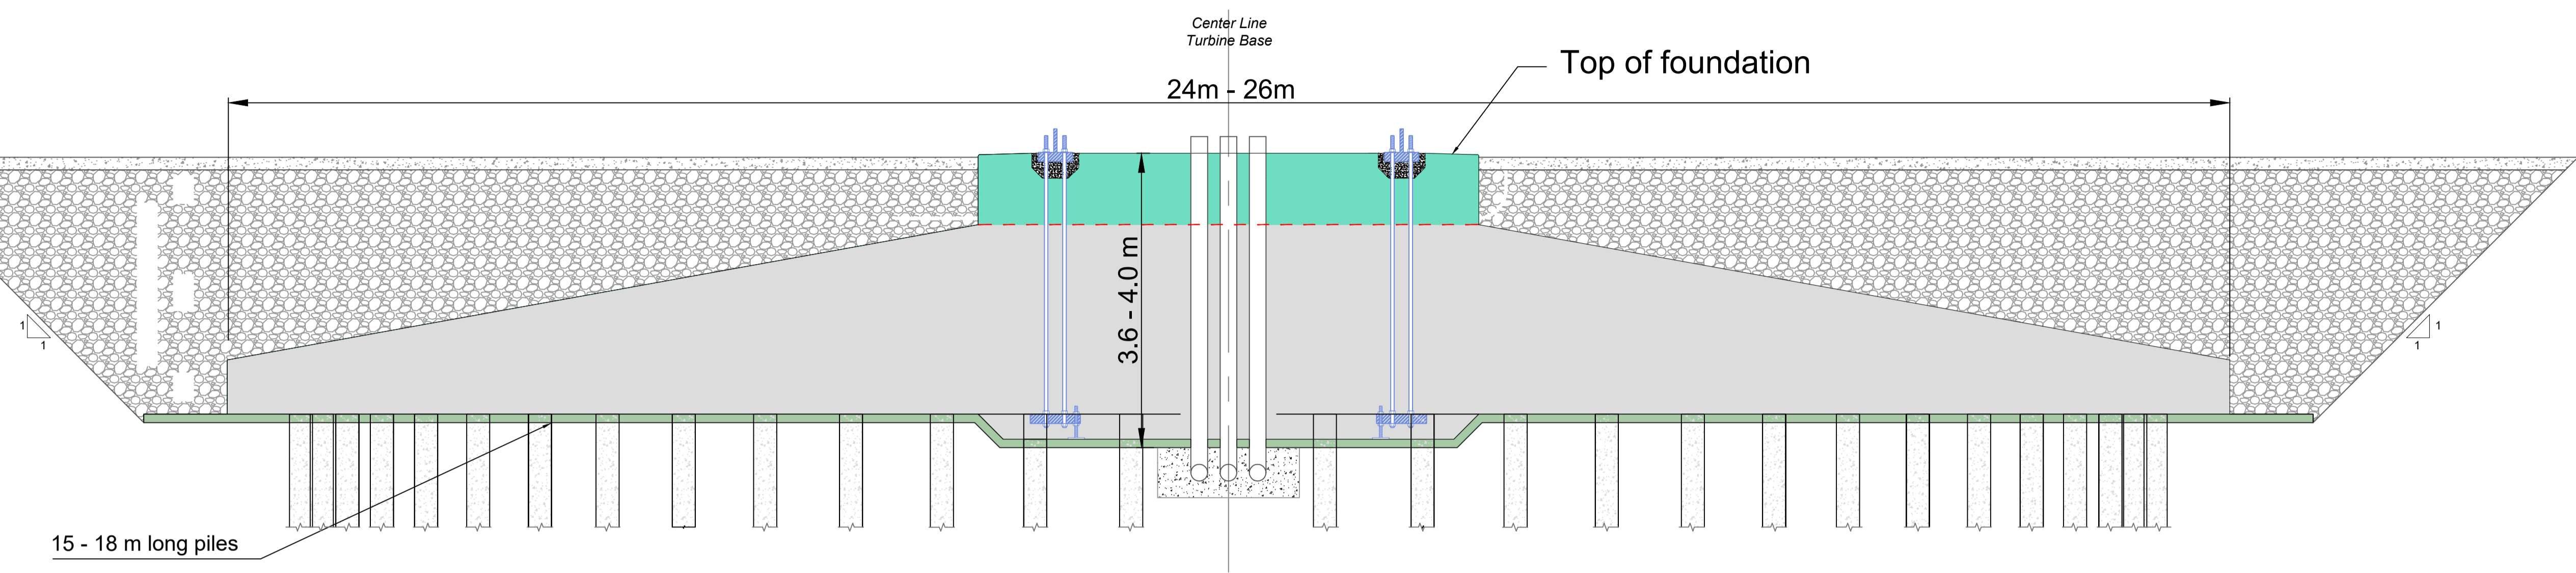

Plan  
Scale: 100:1

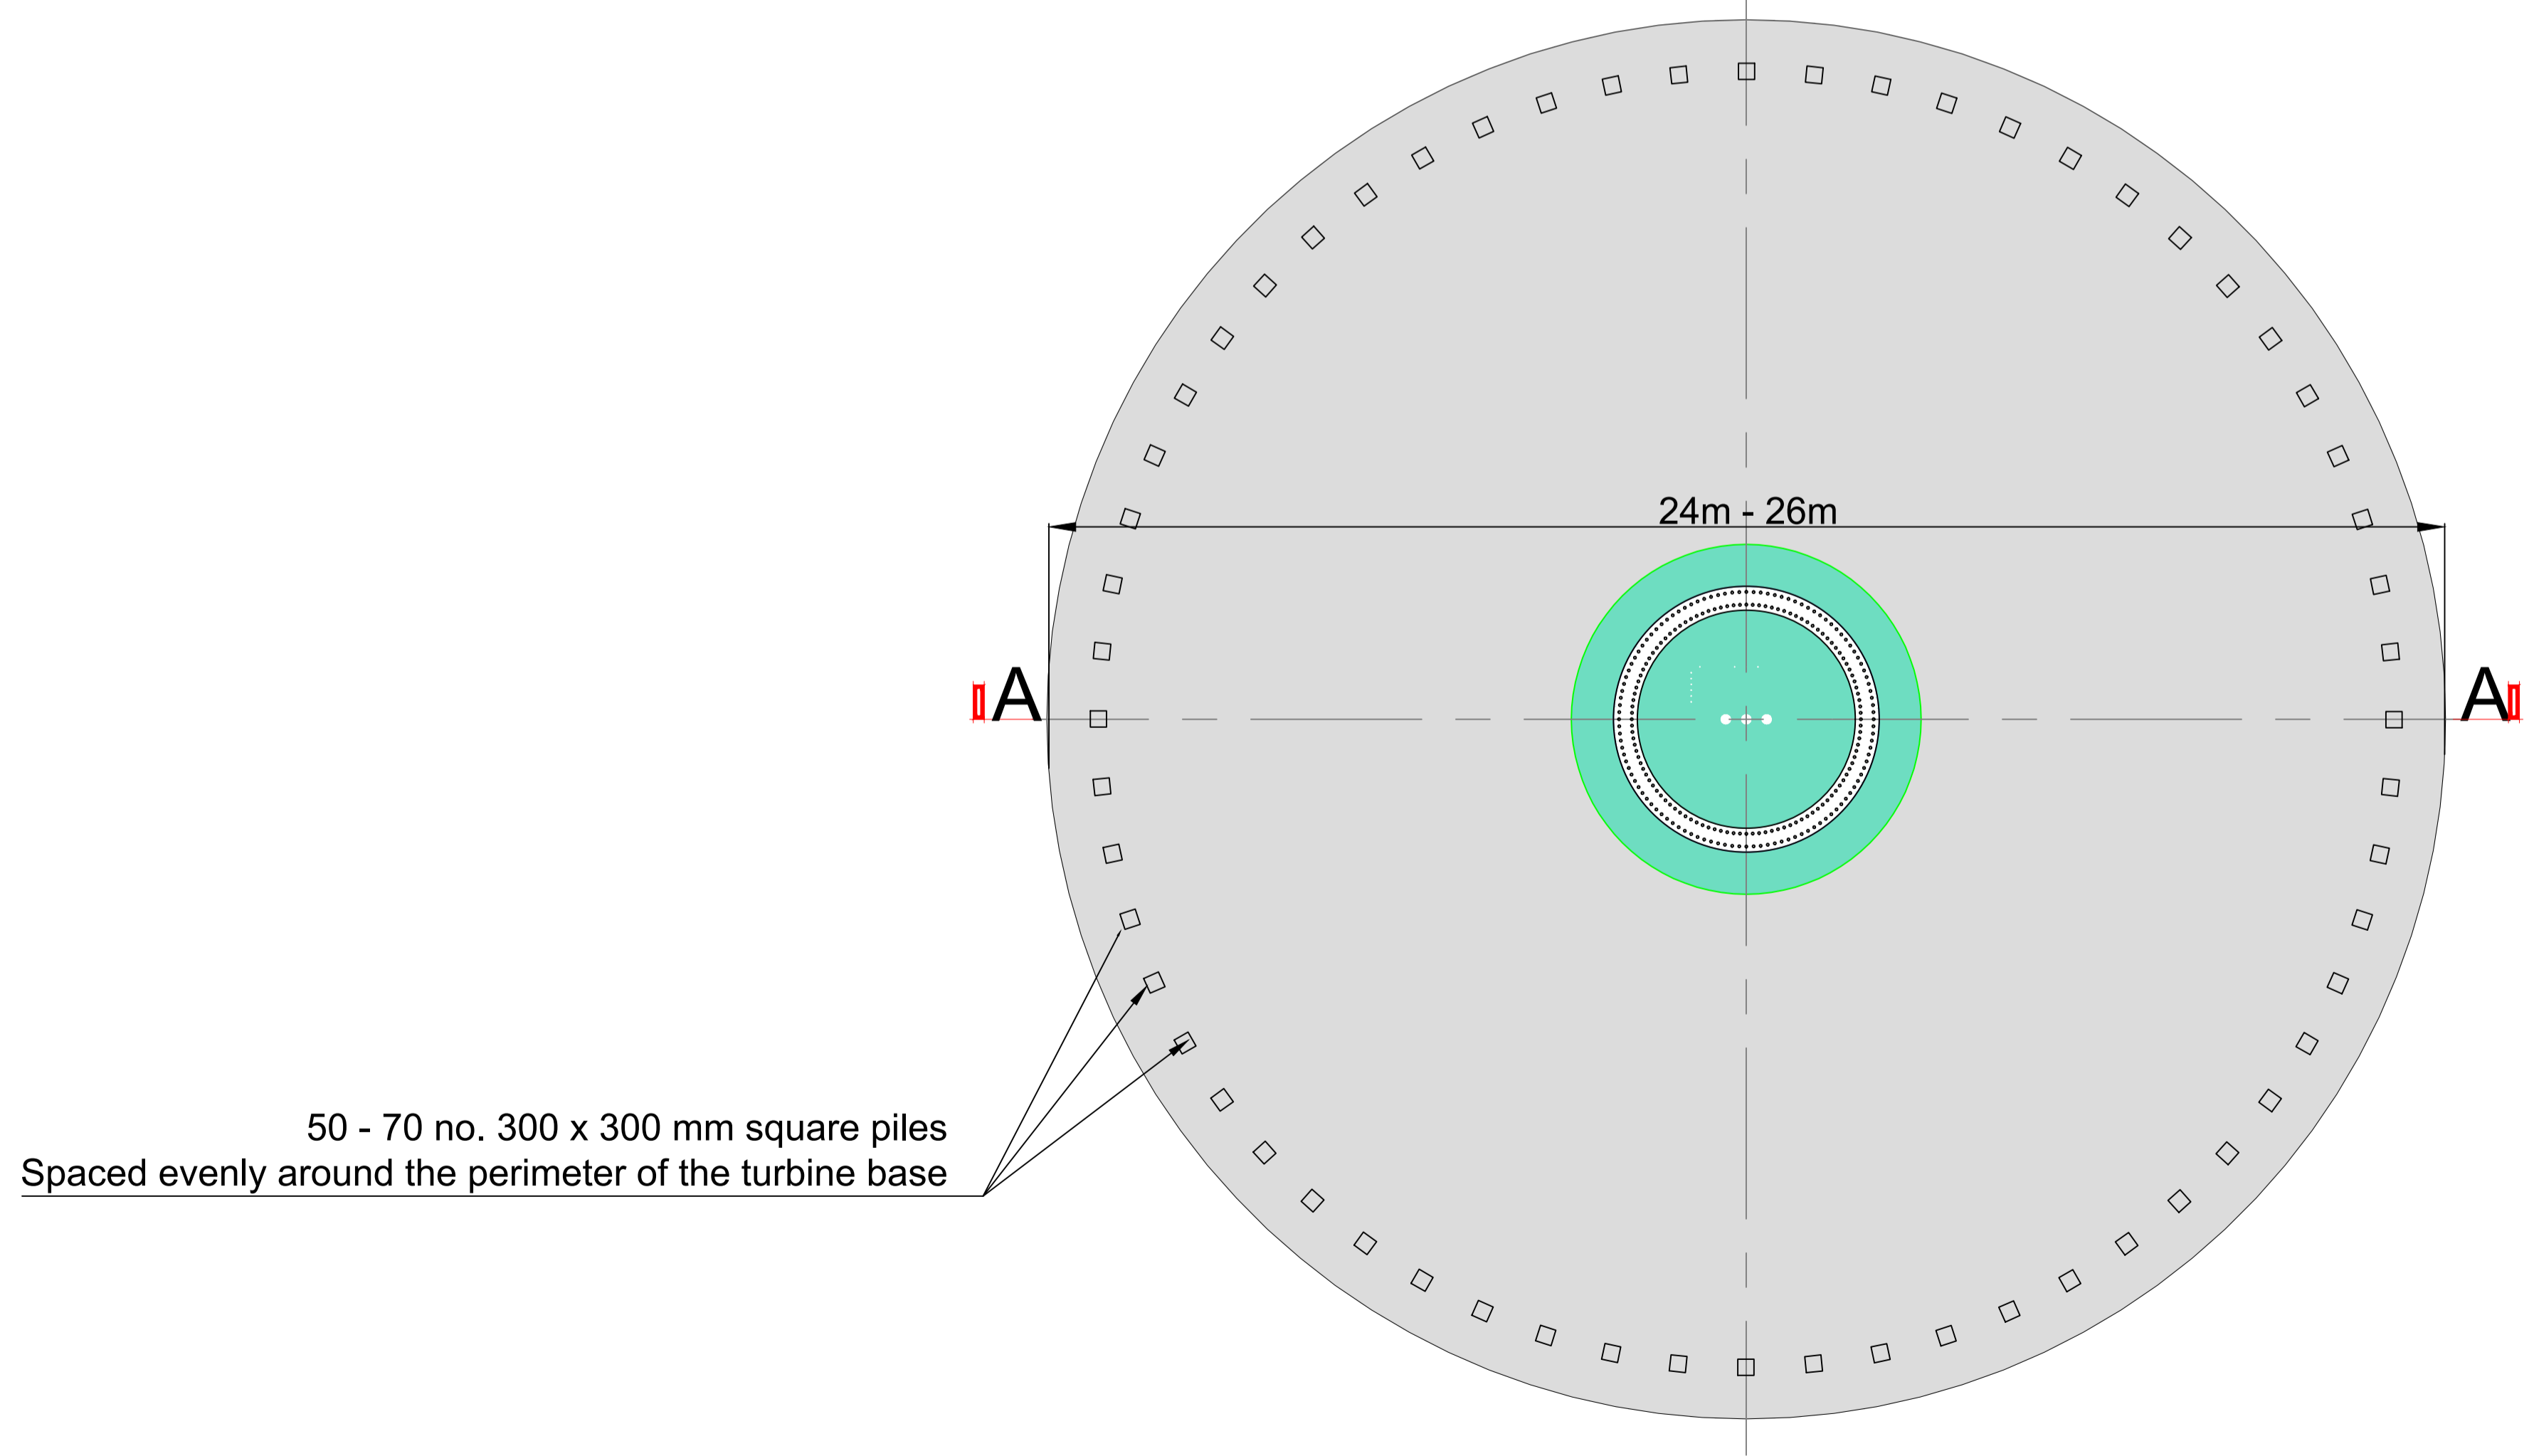

- NOTE:
- Orientation varies as multiple instances on site, north point can be seen on Drg. No: 10889-2003.
  - Top of foundation level varies.

Rev	Date	Description	By	Chkd.
A	22.03.23	Planning Issue	EB	MN

Client: **Bord na Móna**

Project: **OWENINNY WIND FARM PHASE 3**

Title: **TURBINE FOUNDATION - PILED**

Scale @ A1: **As Shown**

Prepared by: **E. Beggs**    Checked: **M. Nolan**    February 23

Project Director: **B. Gallagher**

Drawing Status: **Planning**

**TOBIN**  
CONSULTING ENGINEERS

Block 10-4, Blanchardstown Corporate Park,  
Dublin 15, Ireland.  
tel: +353-(0)1-8030406  
fax: +353-(0)1-8030409  
e-mail: dublin@tobin.ie  
www.tobin.ie

Drawing No.: **10889-2022**    Revision: **A**

TOBIN Consulting Engineers will not be liable for any use of this document for any purpose other than that for which it was originally prepared and provided. Except where specifically and explicitly agreed in writing by TOBIN Consulting Engineers, no copyright notice is part of this document. Only the reproduction or translation in any form into this document shall not be held against any third party for any purpose.