



**SECTION THROUGH BORROW PIT**  
Scale H- 1:1,250 / V- 1:625

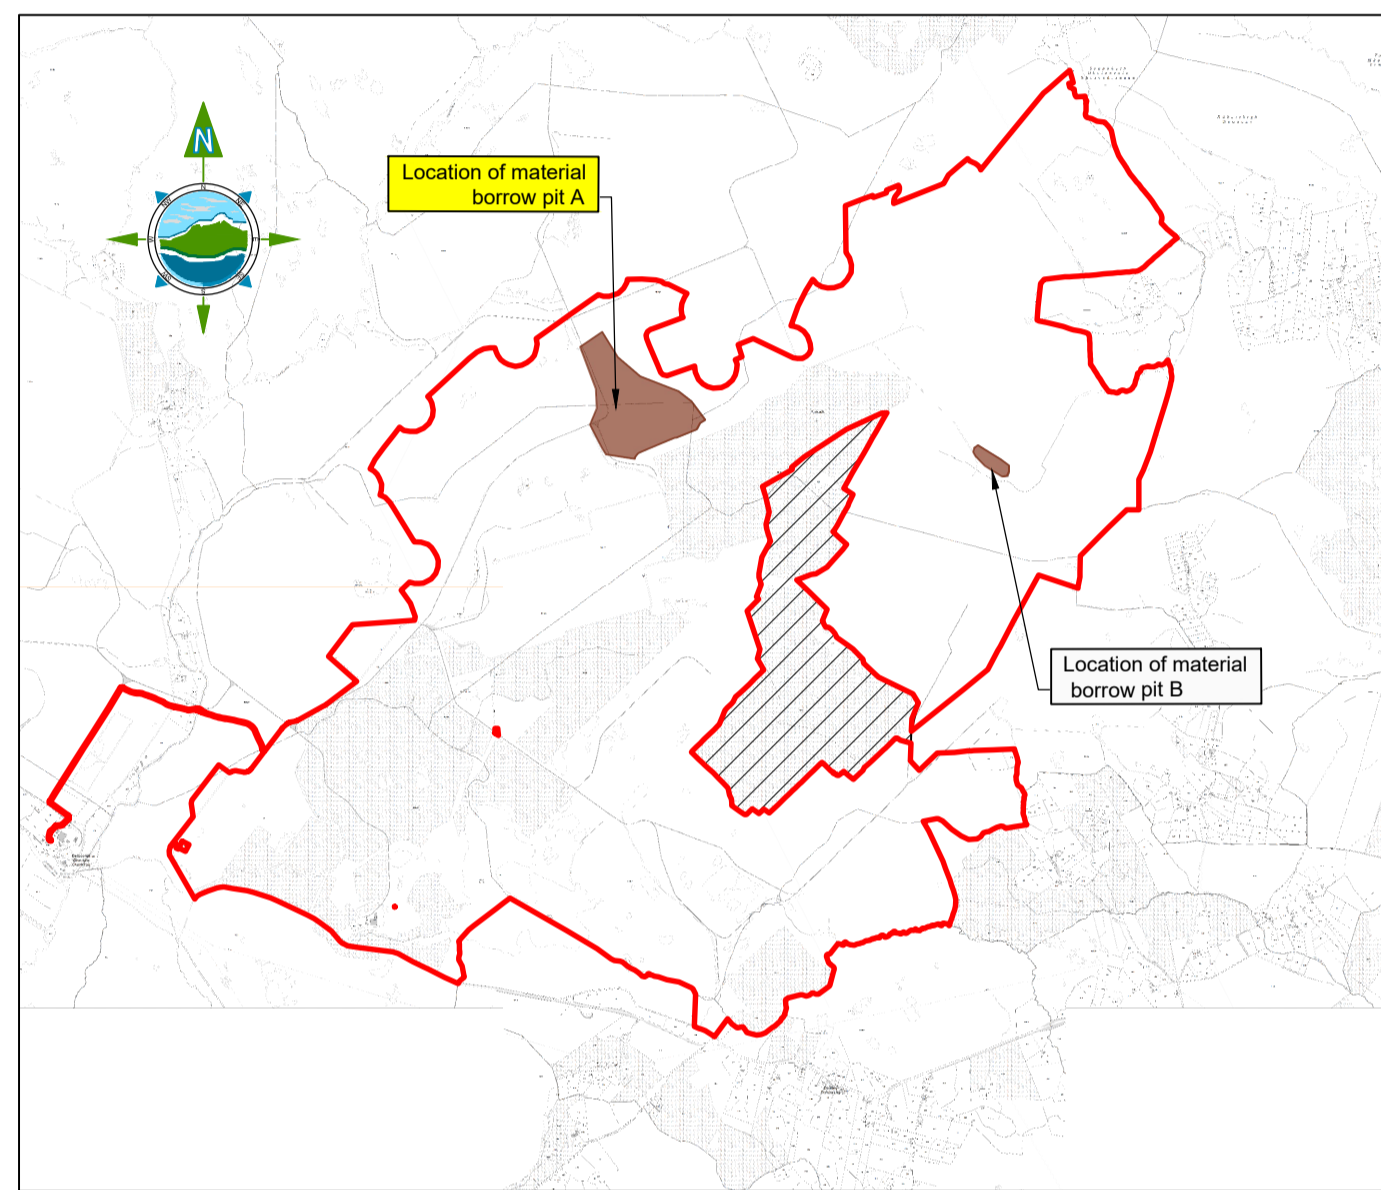

**KEYPLAN**  
NTS

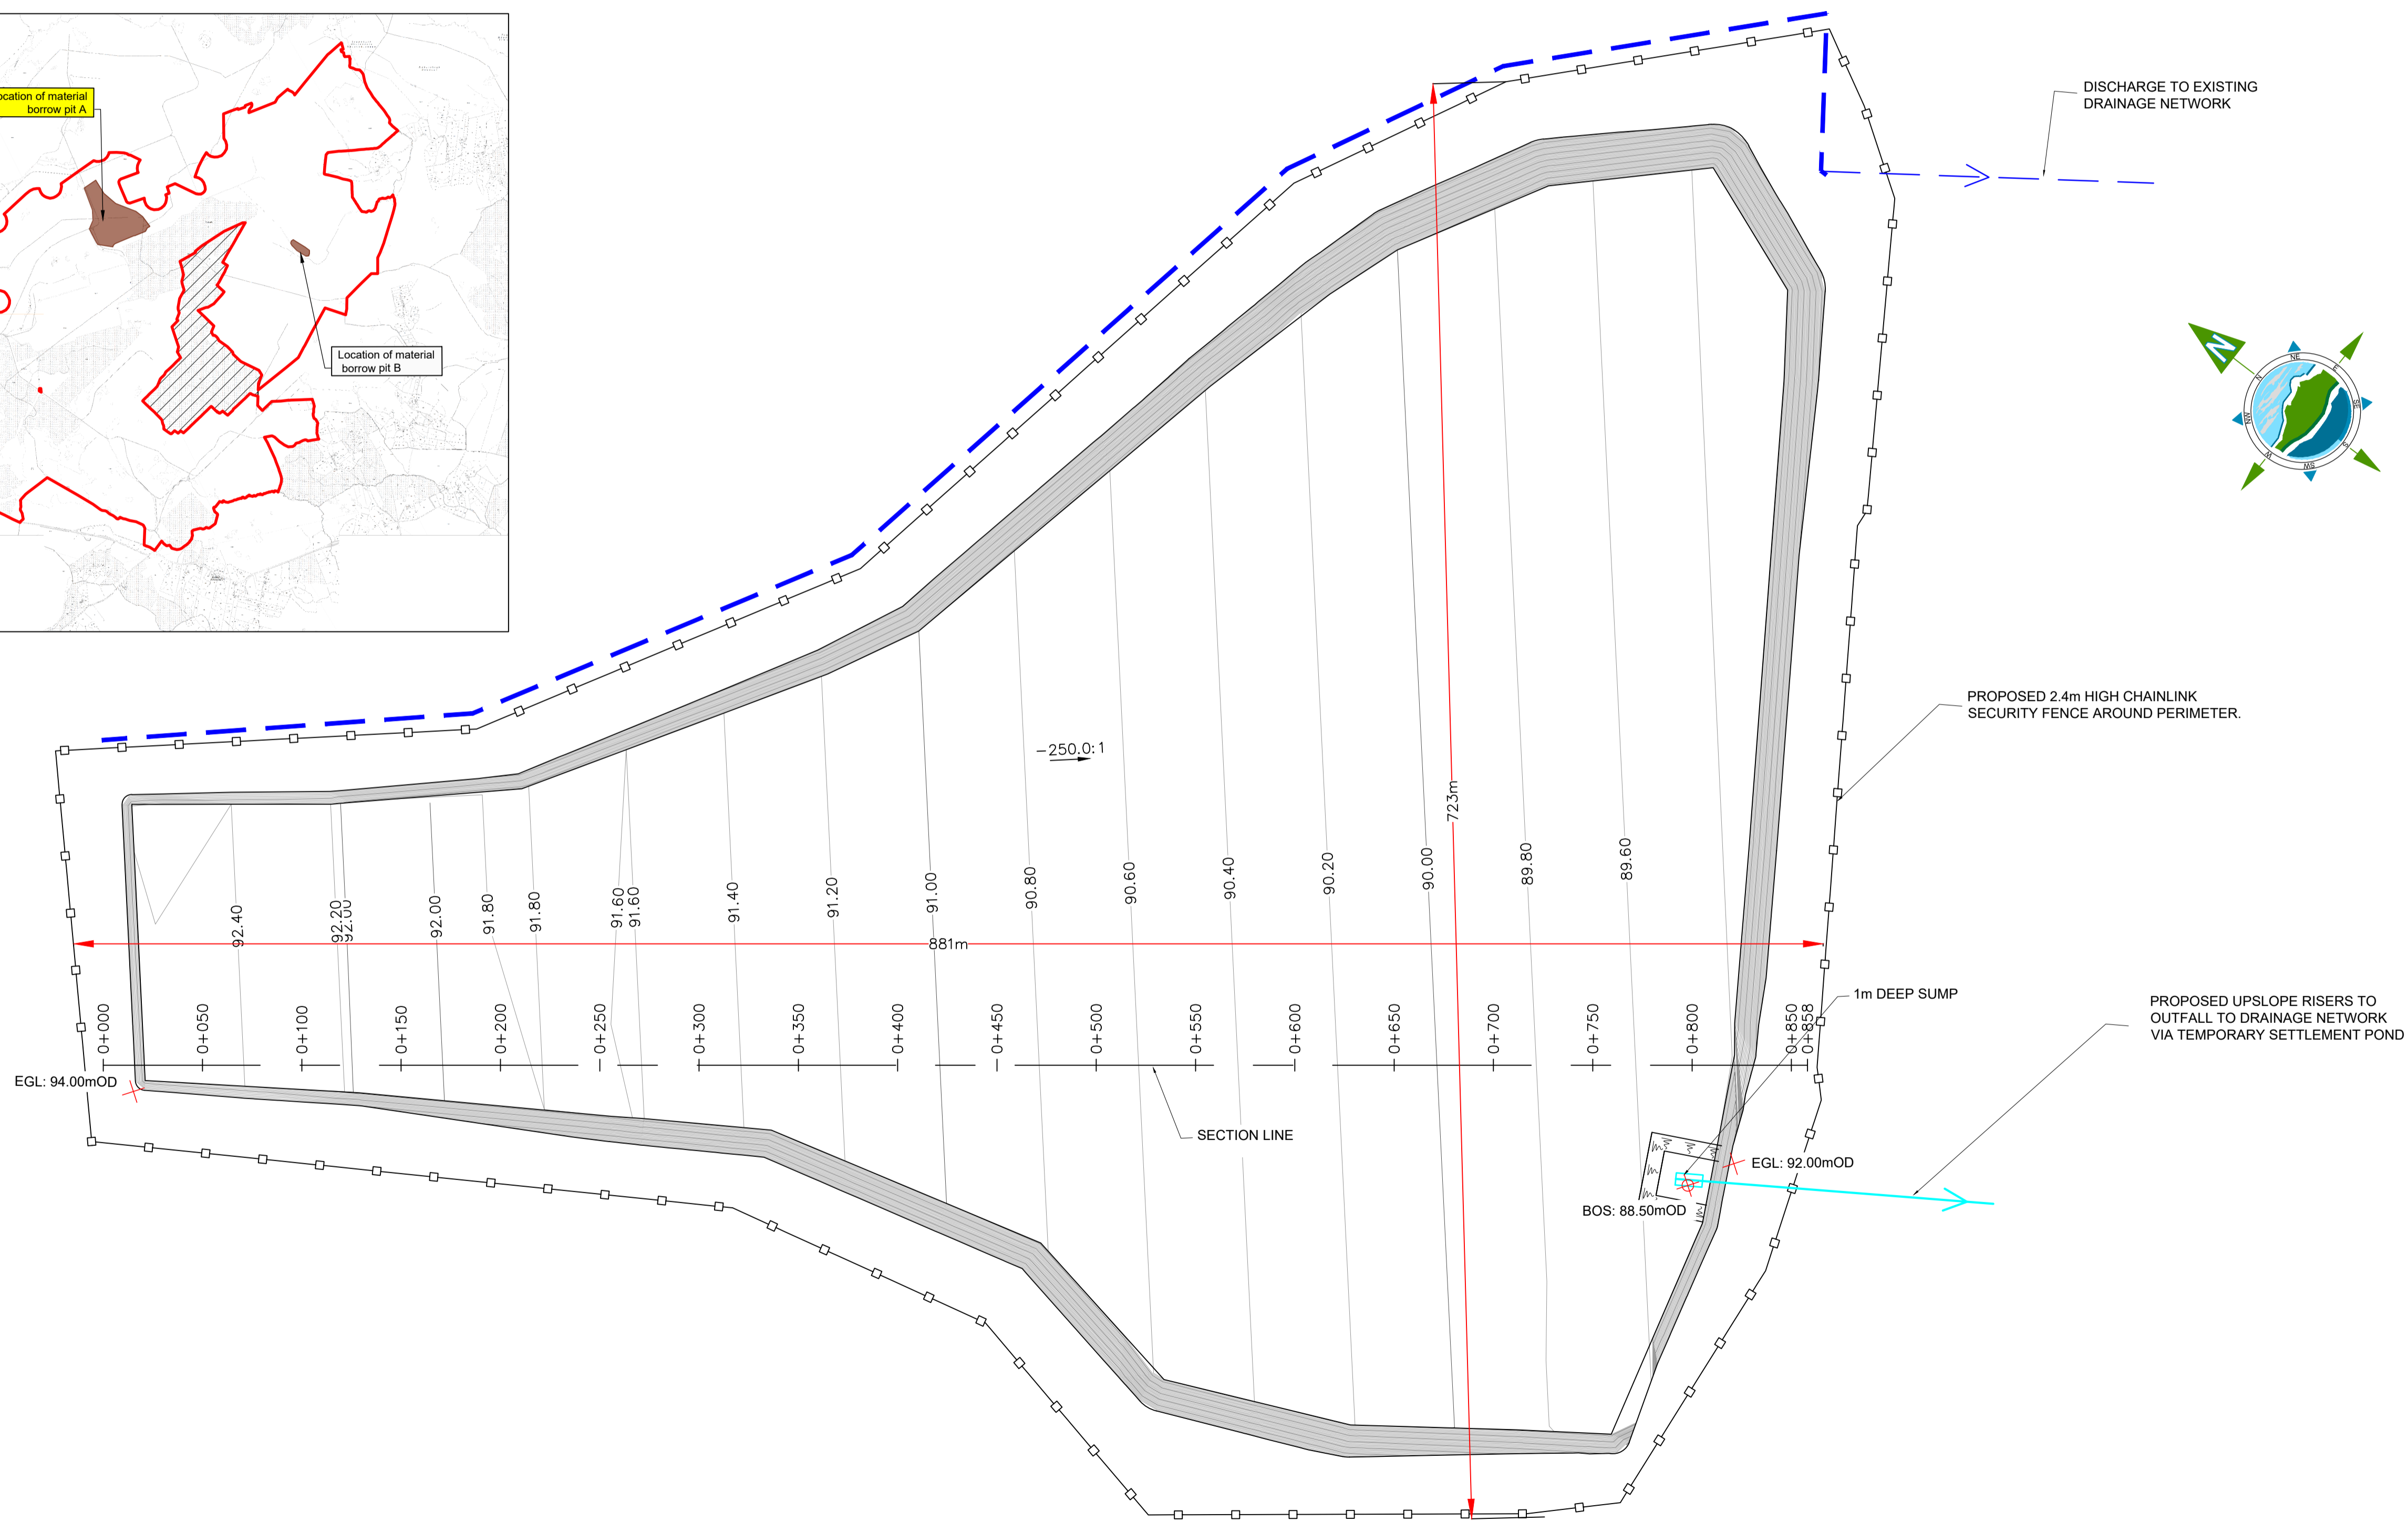

**PLAN ON BORROW PIT**  
Scale 1:2,000

**GENERAL LEGEND**

- PROPOSED BORROW PIT EXTENTS
- PROPOSED INTERCEPTOR DRAIN
- PROPOSED CHAINLINK SECURITY FENCE
- GROUND LEVEL SPOT HEIGHTS

NOTE:  
1. DRAINAGE SHOWN FOR INDICATIVE PURPOSES. REFER TO DRAINAGE DRAWING 10889-2044 FOR FULL DRAINAGE DETAILS.

Rev	Date	Description	By	Chkd.
A	22.03.23	PLANNING ISSUE	EB	MN

Client:  
**Bord na Móna**

Project:  
**OWENINNY WIND FARM PHASE 3**

Title:  
**BORROW PIT A PLAN & SECTION**

Scale @ A1: **As Shown**  
Prepared by: **E. Beggs**    Checked: **M. Nolan**    Date: **February 23**  
Project Director: **B. Gallagher**  
Drawing Status: **Planning**

**TOBIN**  
CONSULTING ENGINEERS

Block 10-4, Blanchardstown Corporate Park,  
Dublin 15, Ireland.  
tel: +353-(0)1-8030406  
fax: +353-(0)1-8030409  
e-mail: dublin@tobin.ie  
www.tobin.ie

Tobin Consulting Engineers will not be liable for any use of this document for any purpose other than that for which it was originally prepared and issued. Except where specifically stated, the drawings are the property of TOBIN Consulting Engineers. Any reproduction or transmission in any form and this document shall not be relied upon by any third party for any purpose.  
Drawing No.: **10889-2033**

Revision:  
**A**